



COPYRIGHT © 2017, RAMOS/MARTINEZ architects, inc. All ideas, designs and details indicated or represented by this drawing, created and developed for use on this project, are owned by, and are legal property of RamosMartinez Architects, Inc. Use, reproduction, distribution or alteration is prohibited without written authorization from the Architect.

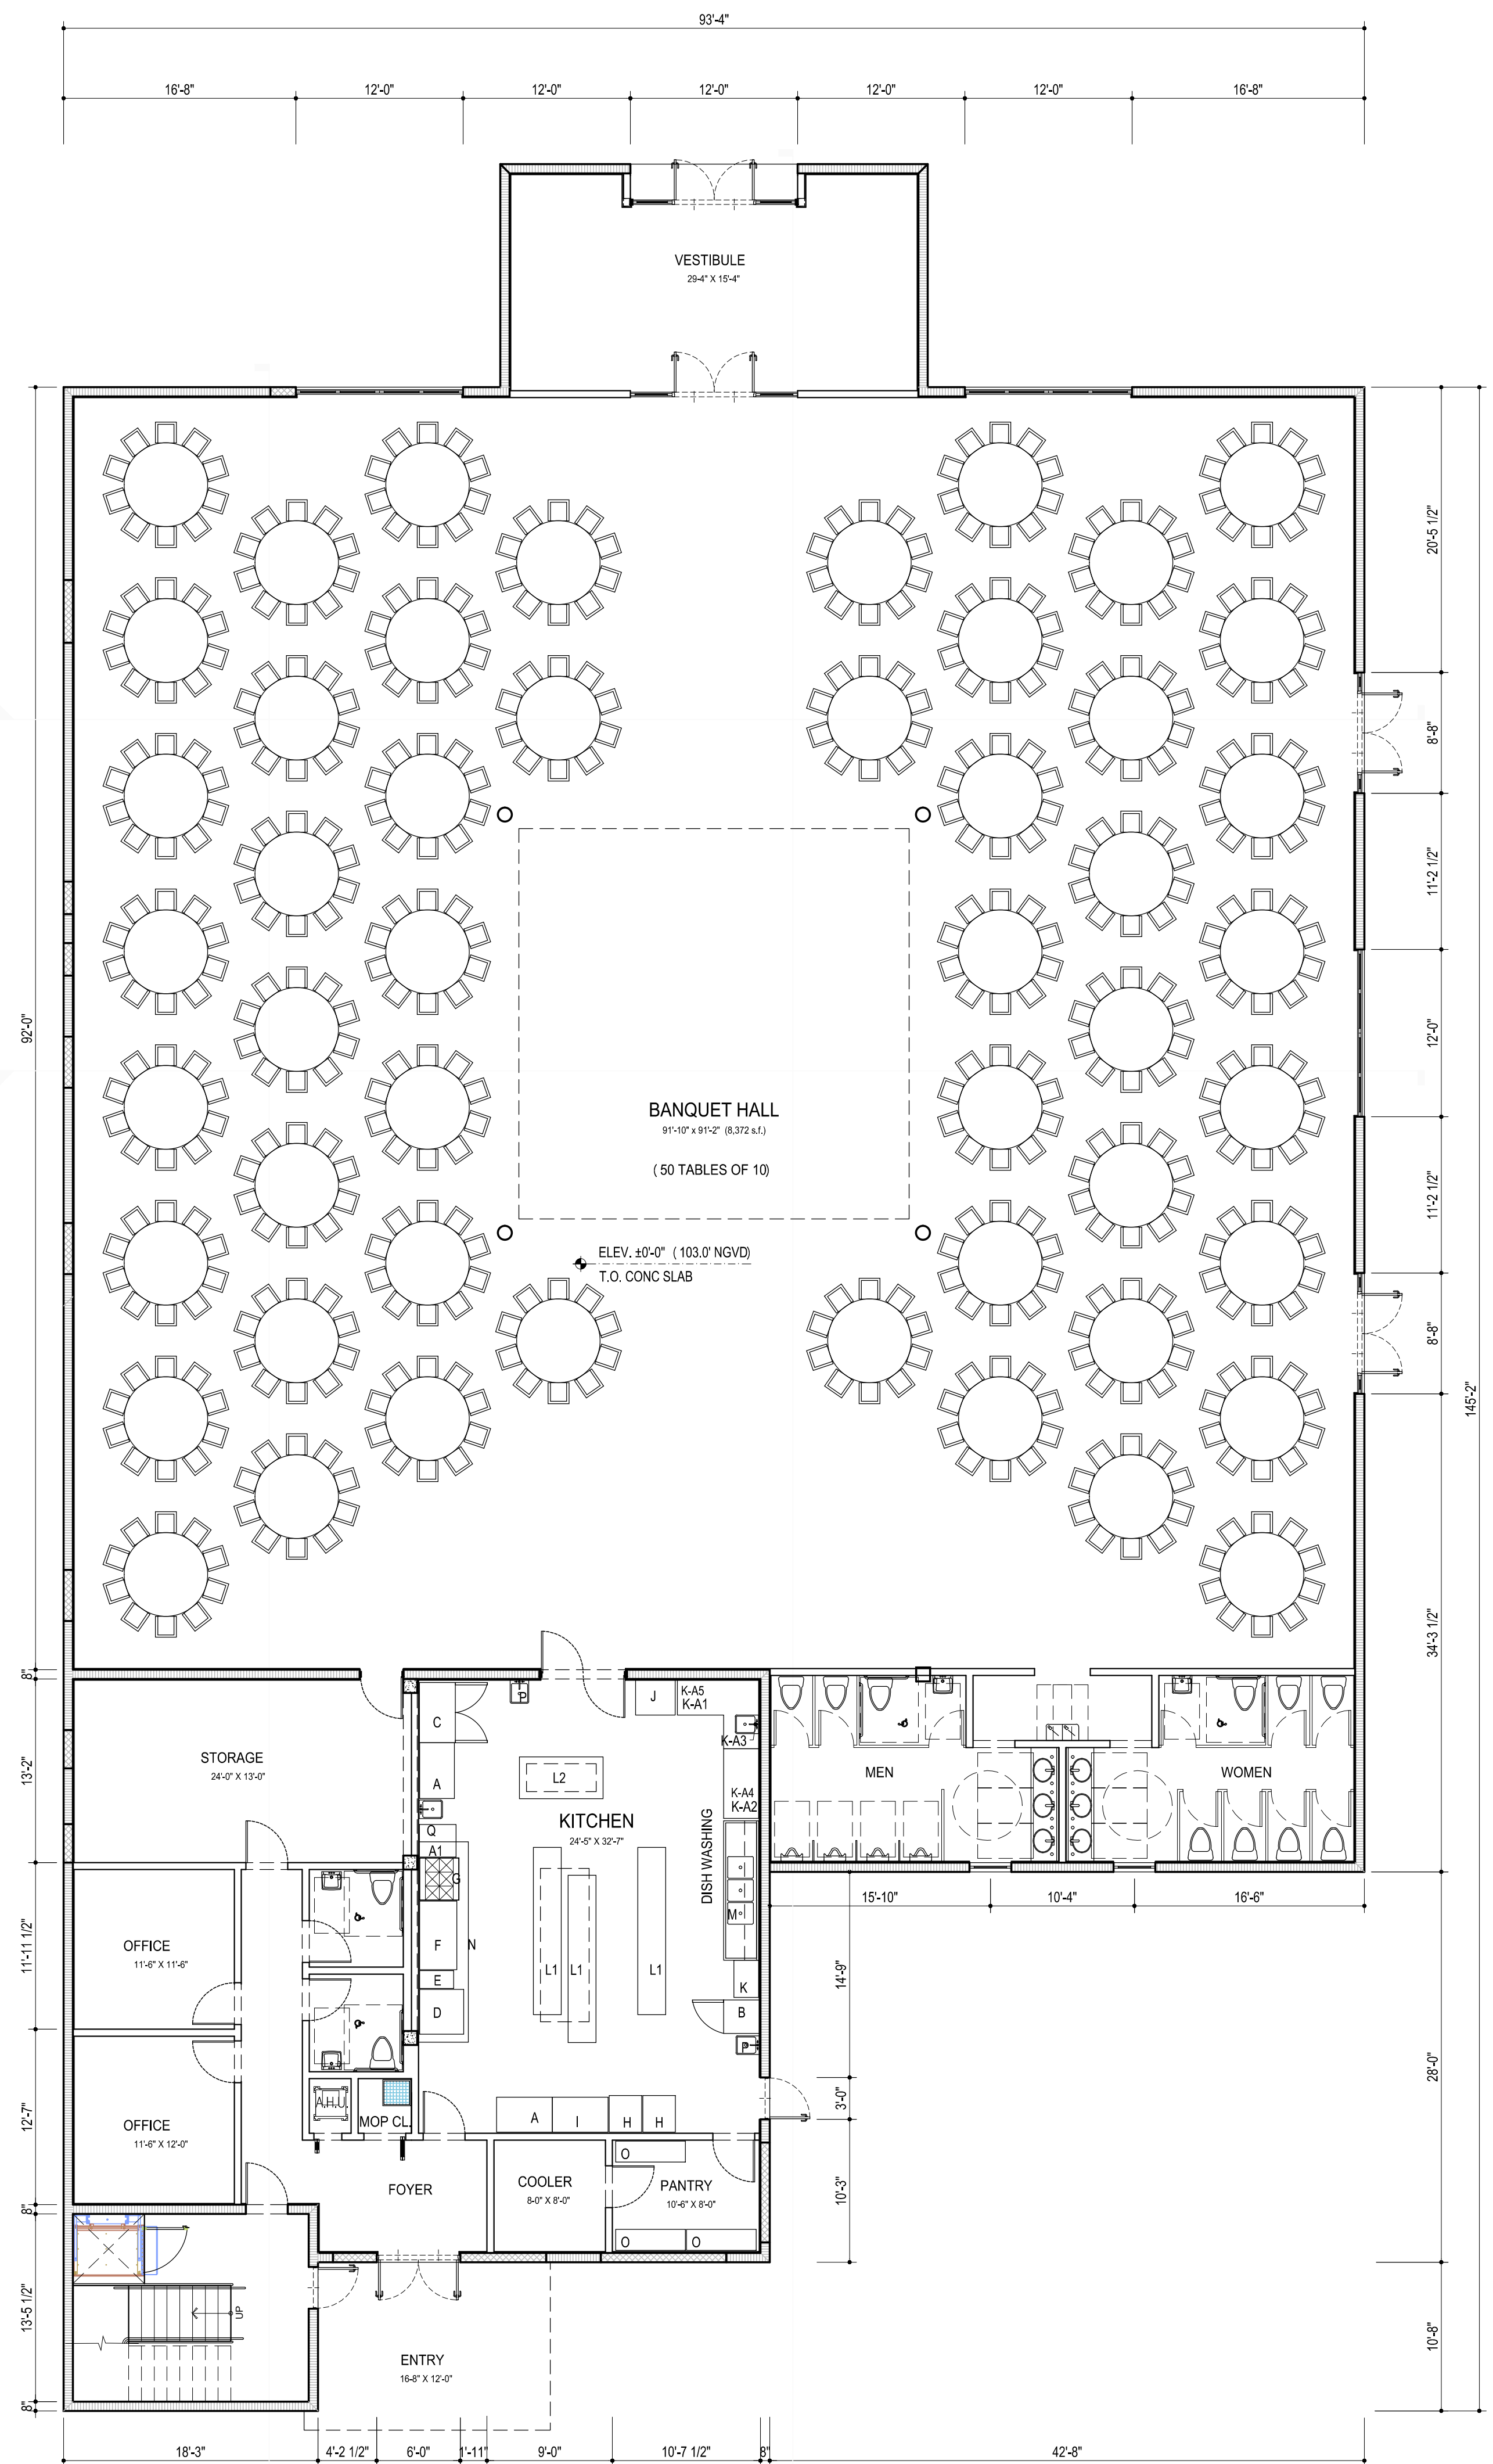

FIRST FLOOR PLAN

1 0 4 8 12 24 SCALE: 1/8" = 1'-0"

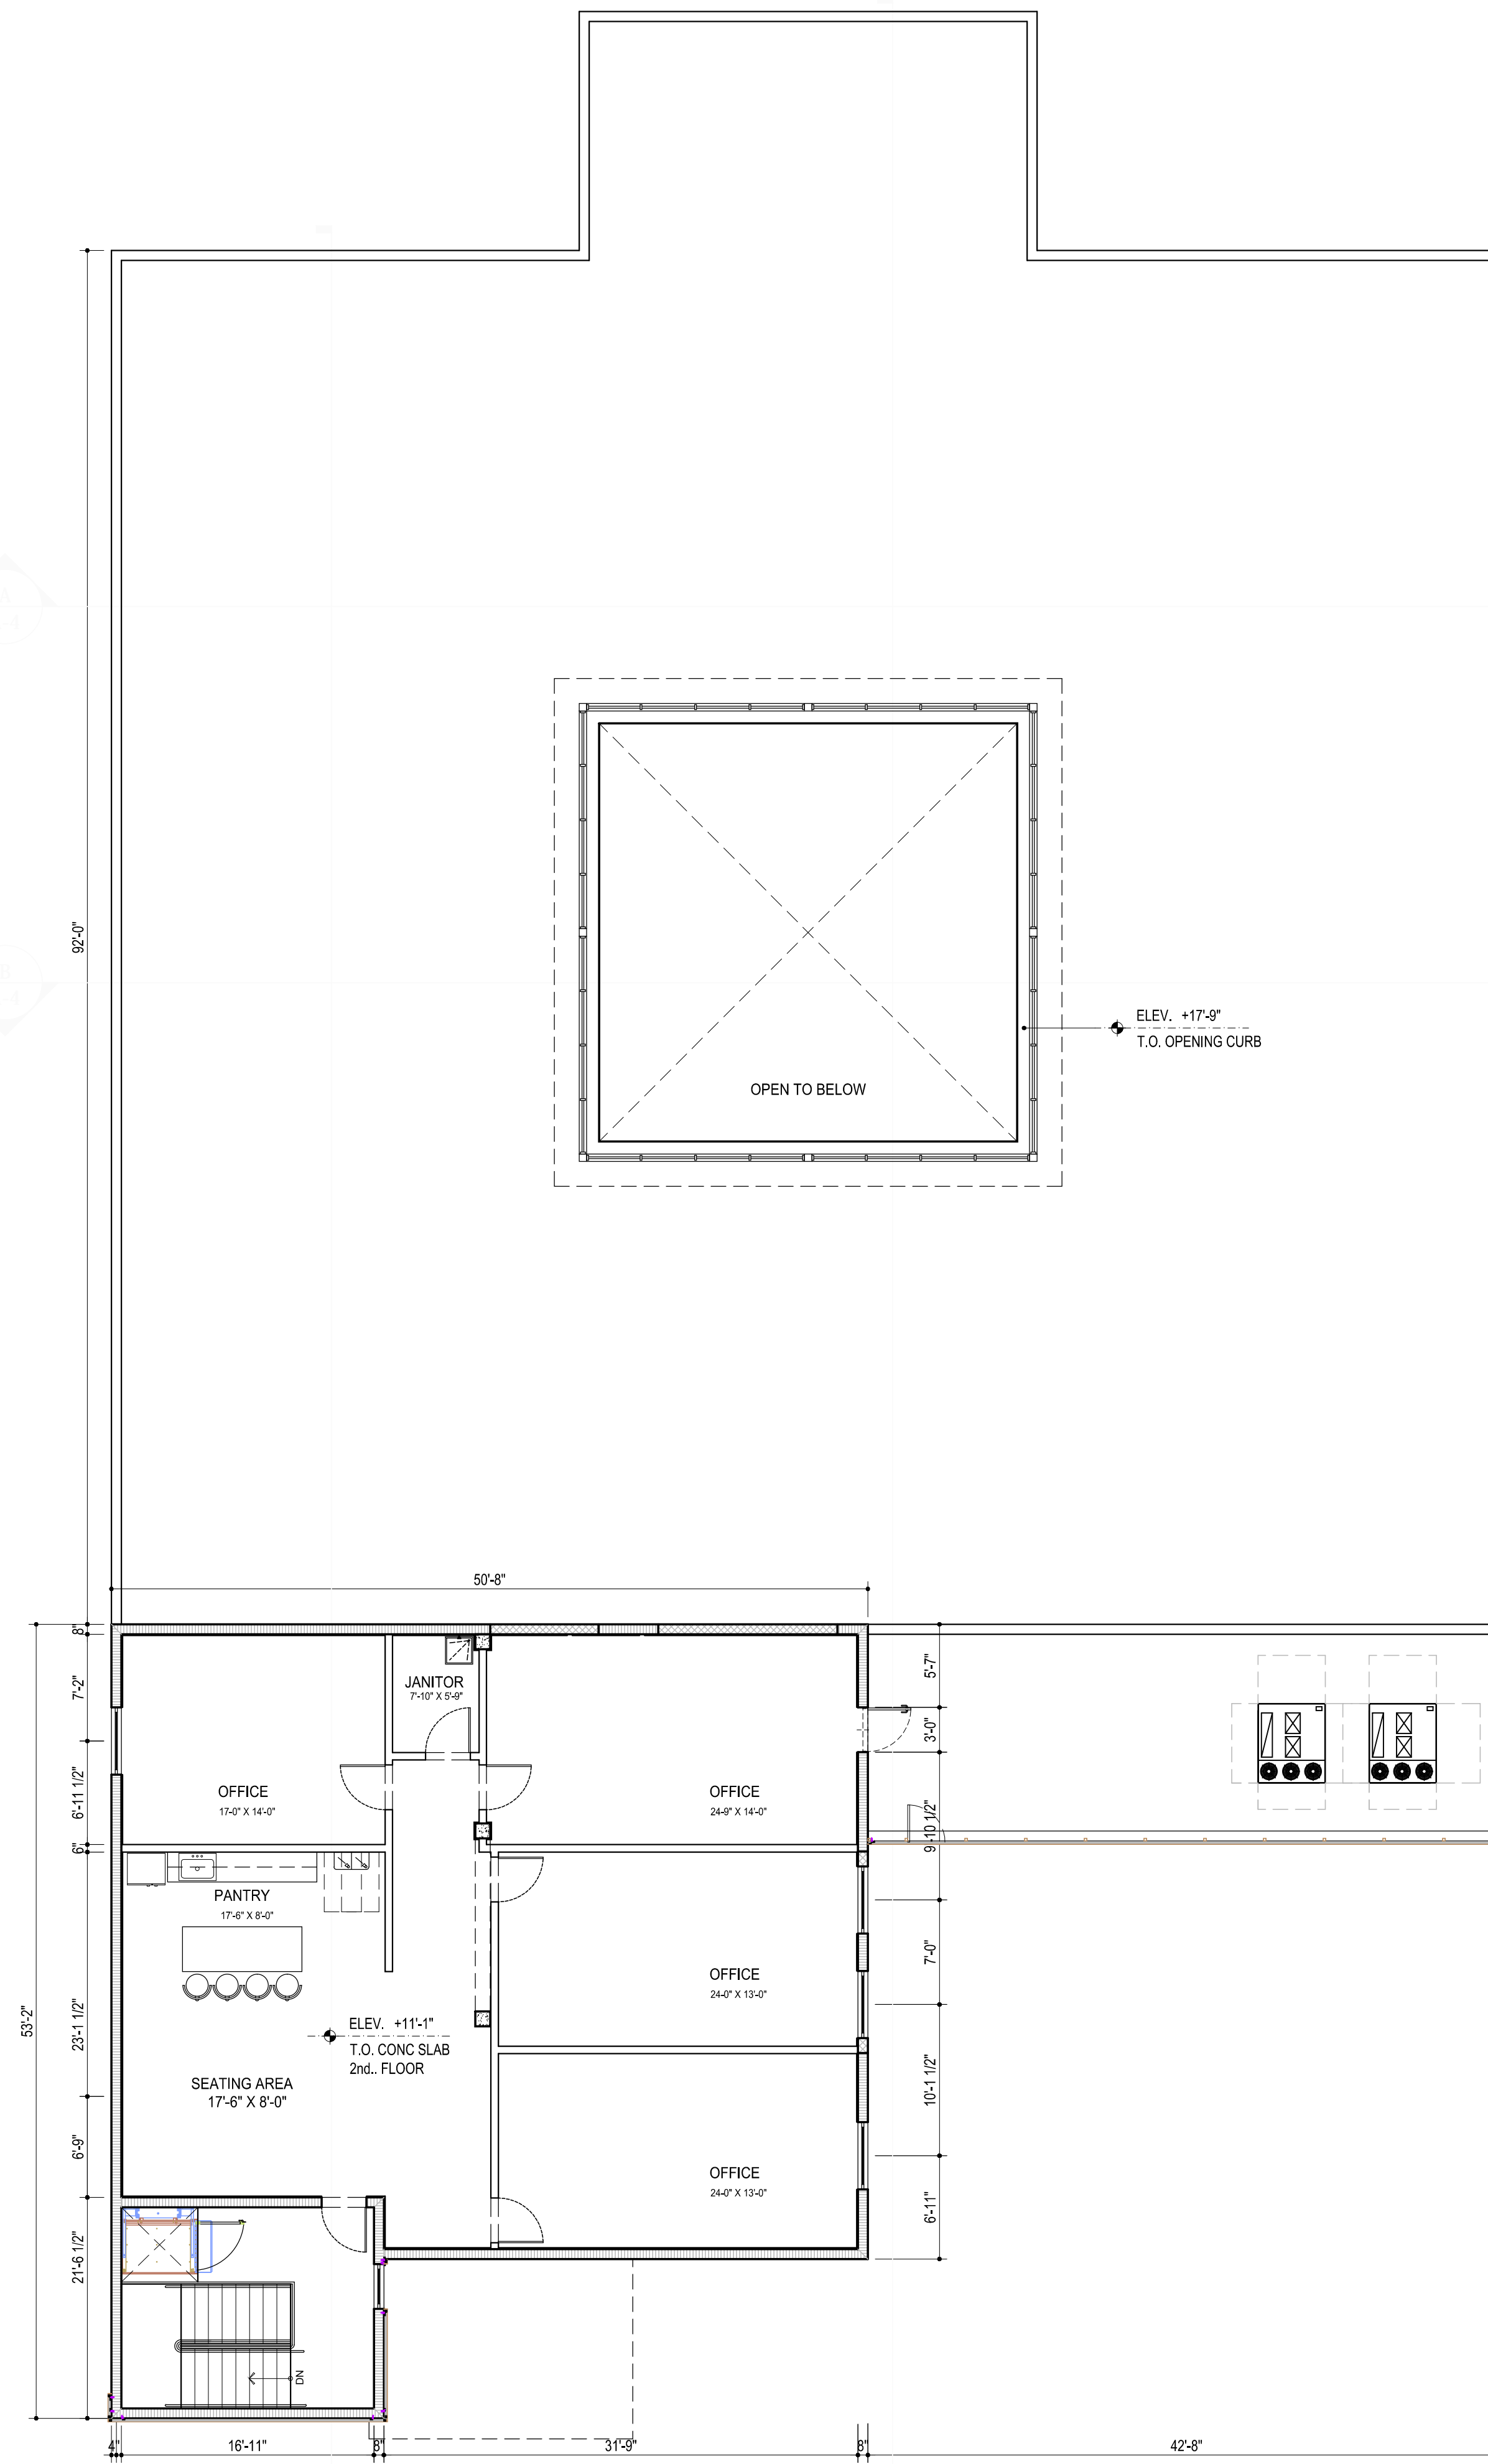

SECOND FLOOR PLAN

1 0 4 8 12 24 SCALE: 1/8" = 1'-0"