




COPYRIGHT - 2017 - RAMOS/MARTINEZ architects, inc. All ideas, designs and details indicated or represented by this drawing, created and developed for use on this project, are owned by, and are legal property of Ramos/Martinez Architects, Inc. Use, reproduction, distribution or alteration is prohibited without written authorization from the Architect.

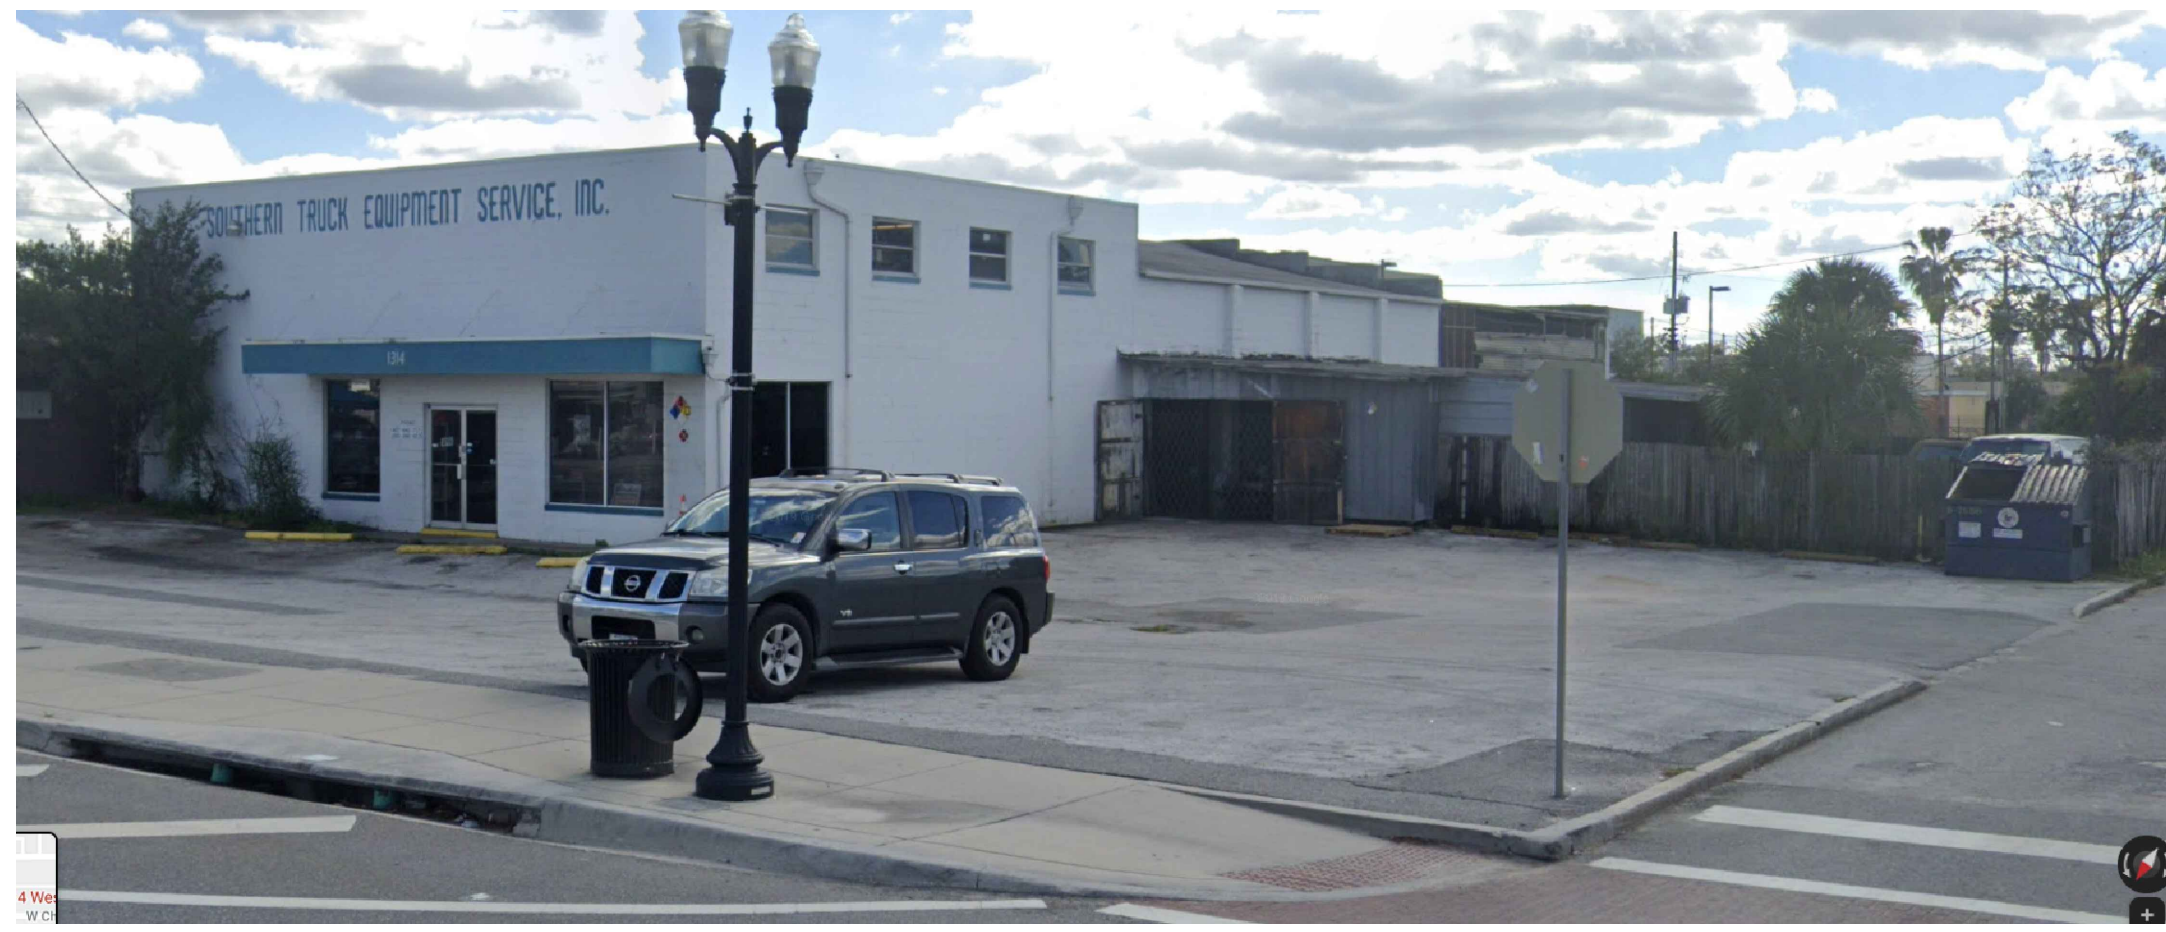

SITE
N.T.S.

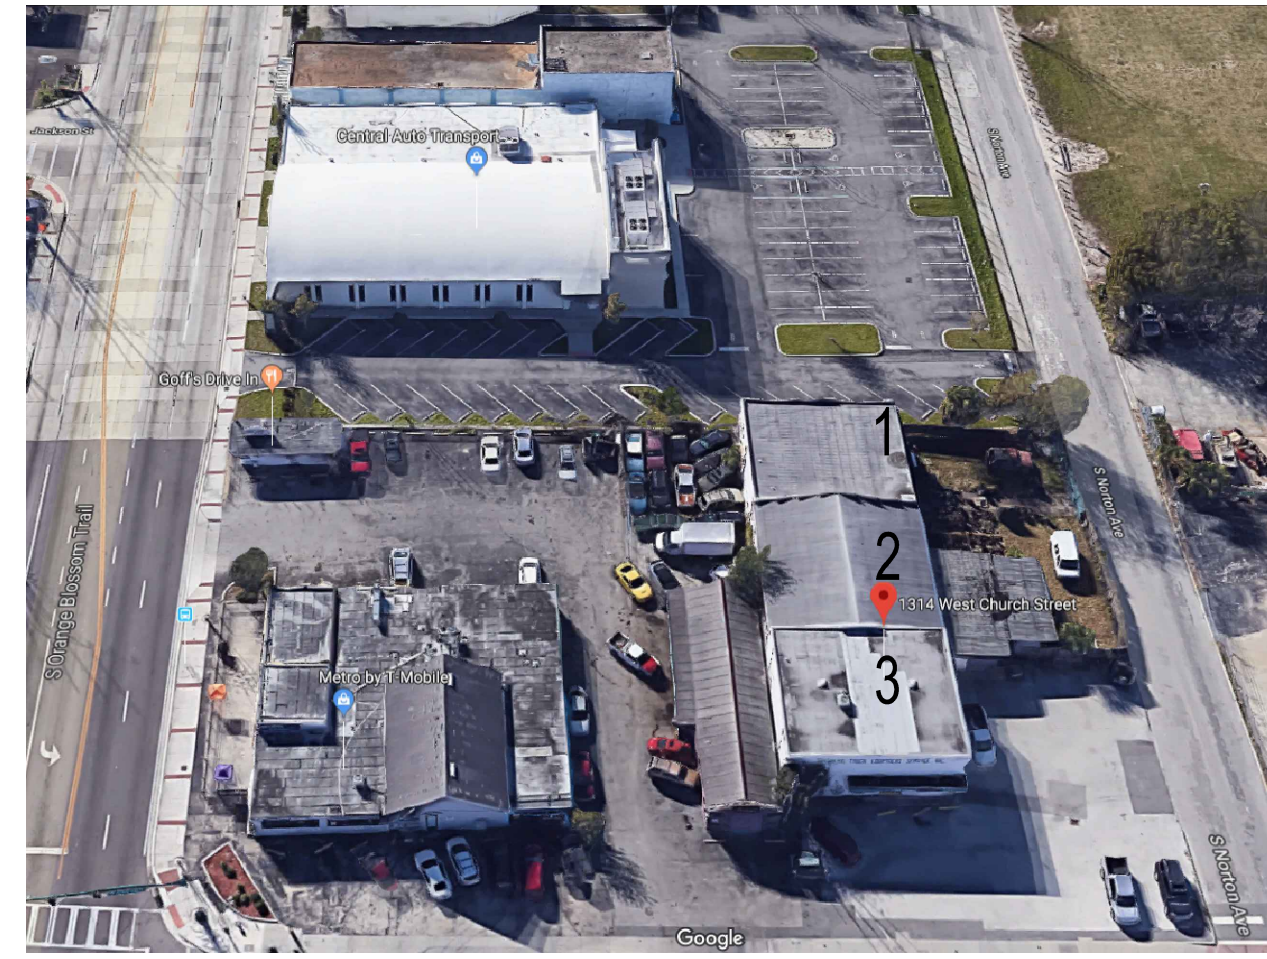


SITE
N.T.S.

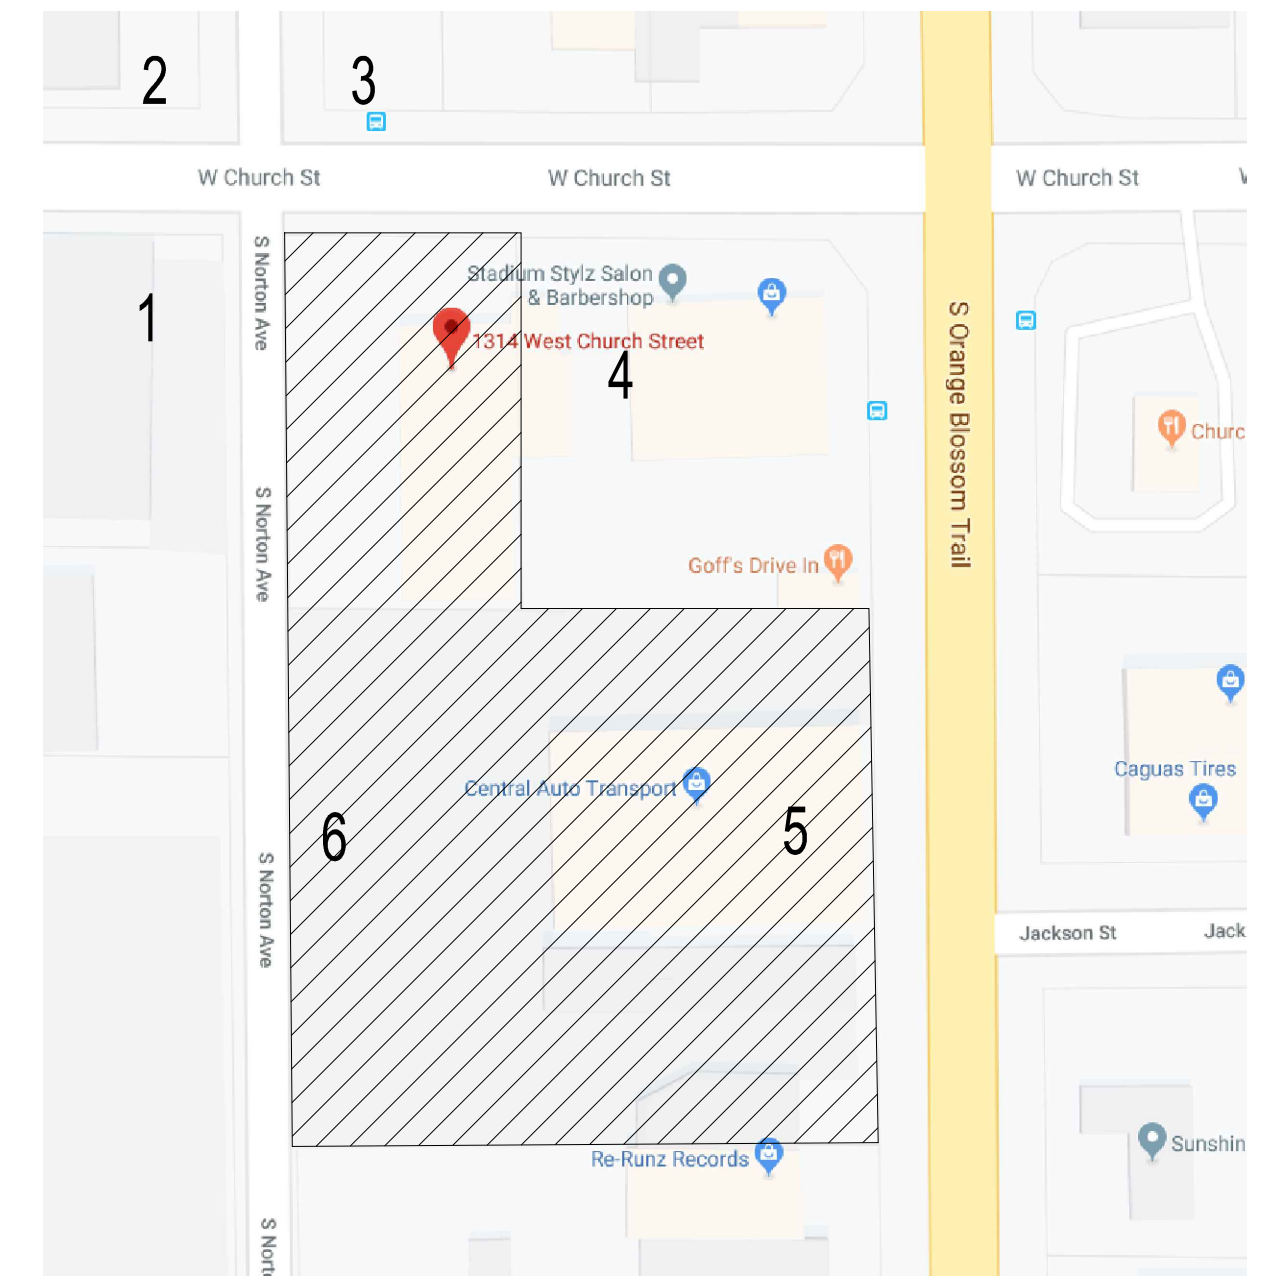


LOCATION MAP
N.T.S.



1
N.T.S.

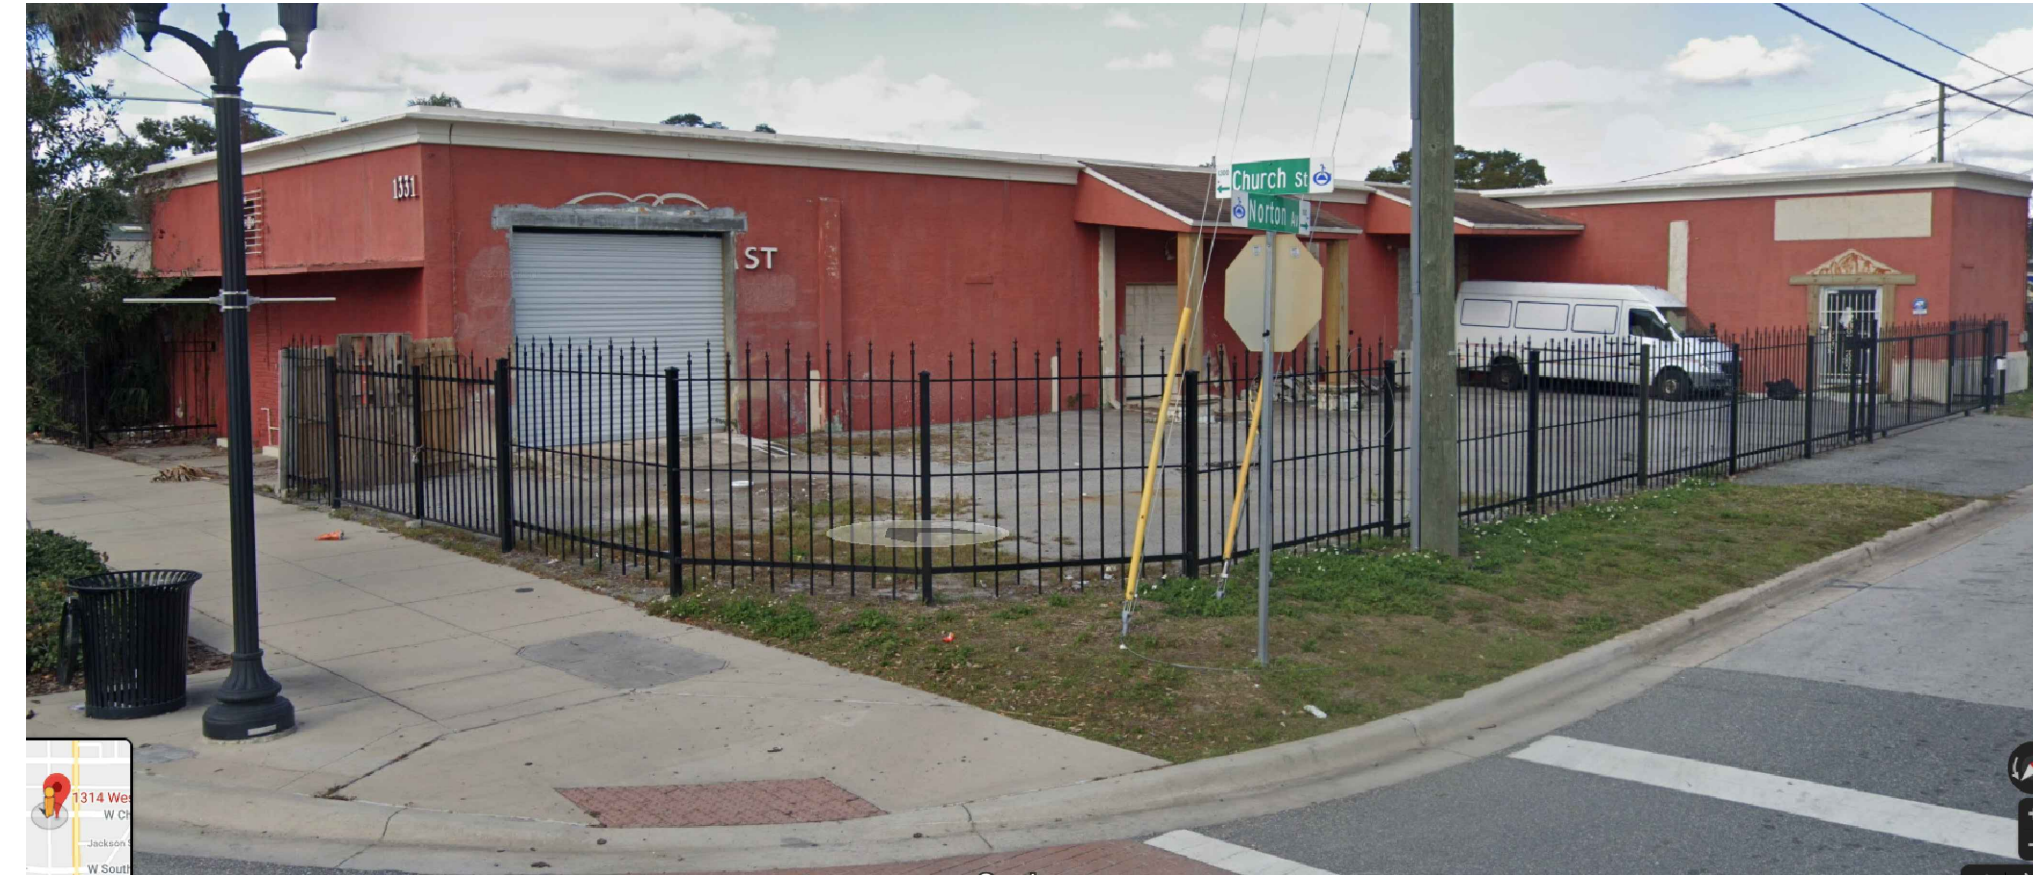

2
N.T.S.

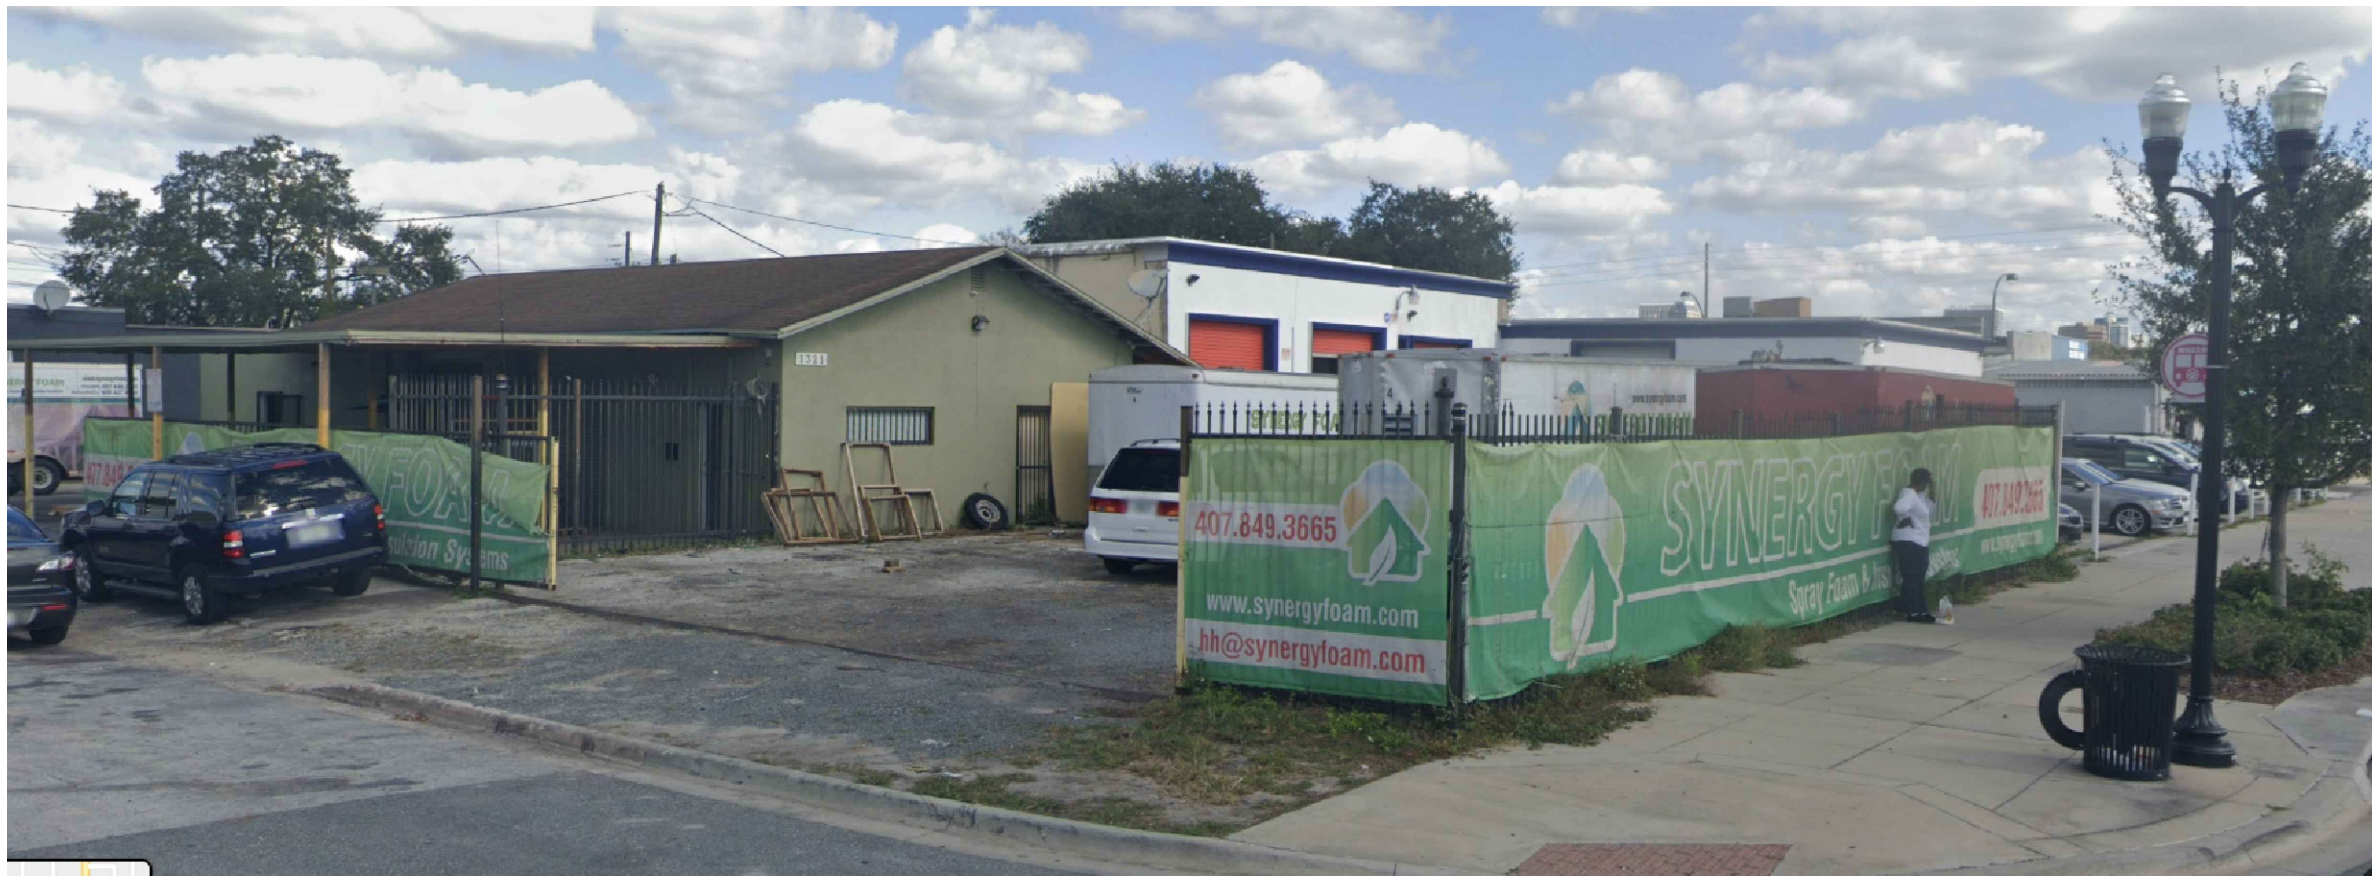

3
N.T.S.



4
N.T.S.



5
N.T.S.



6
N.T.S.

RAMOS/MARTINEZ architects
NEW YORK
11 ERIE STREET
2nd FLOOR
JERSEY CITY, NJ 07302
REGISTRATION: A.A. 26000228
WEBSITE: www.rmao.com
MIAMI
655 W. FLAGLER ST.
SUITE 205
MIAMI, FL 33130
TELEPHONE: 305-548-3006

09/25/2023
HUMBERTO RAMOS AR 001783

FELLOWSHIP HALL
FOR
First Haitian Free Church of Nazarene by Faith
AT
1314 WEST CHURCH STREET
ORLANDO, FLORIDA 32805

SITE PLAN

REVISIONS:

COMM. NO. 19-124

DATE: November 15, 2019

DRAWN BY:

CHECKED BY:

A-1.2