




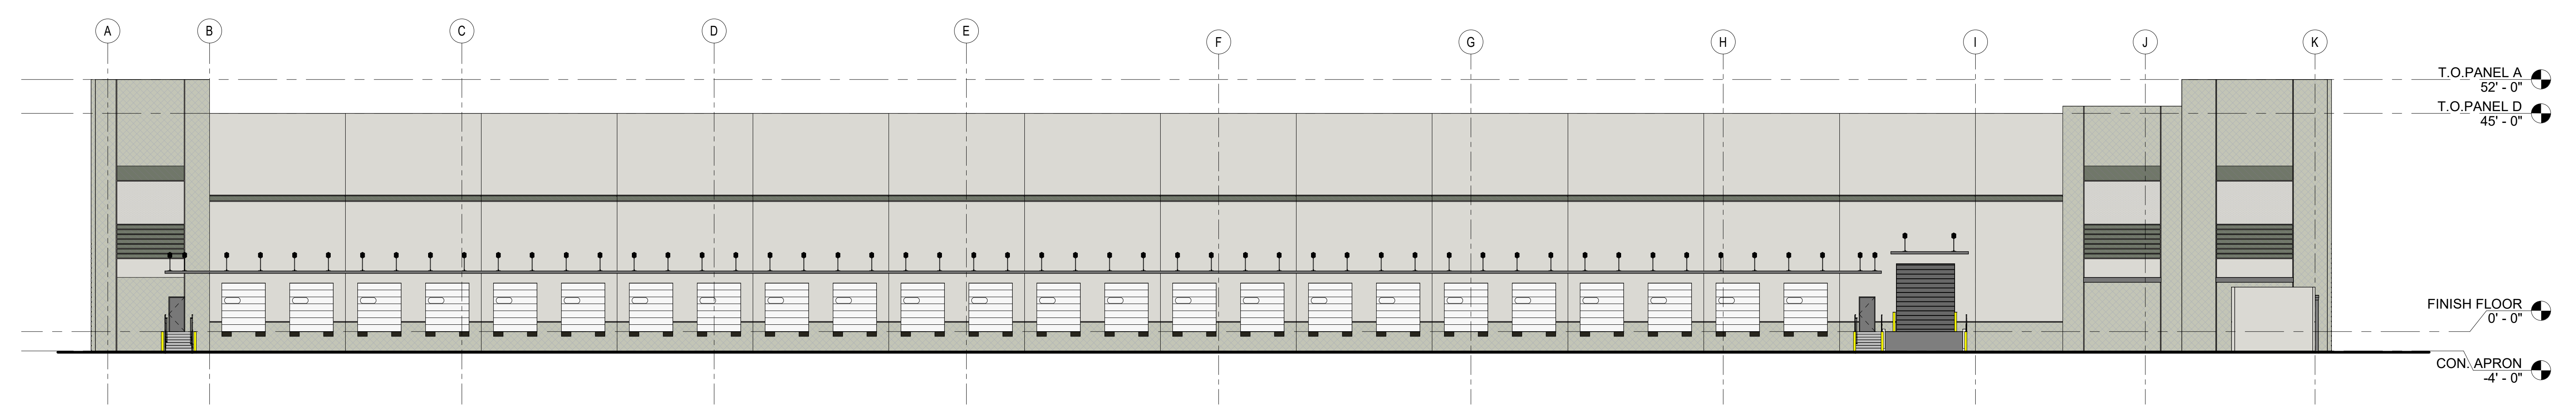


135 WEST CENTRAL BLVD SUITE 400
ORLANDO, FLORIDA 32801
TEL: 407.363.6136
AA26001097

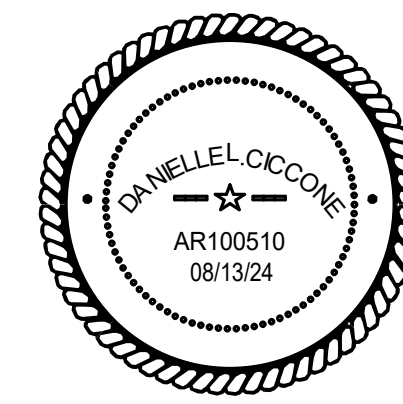


4 EAST ELEVATION
SCALE 1/16" = 1'-0"

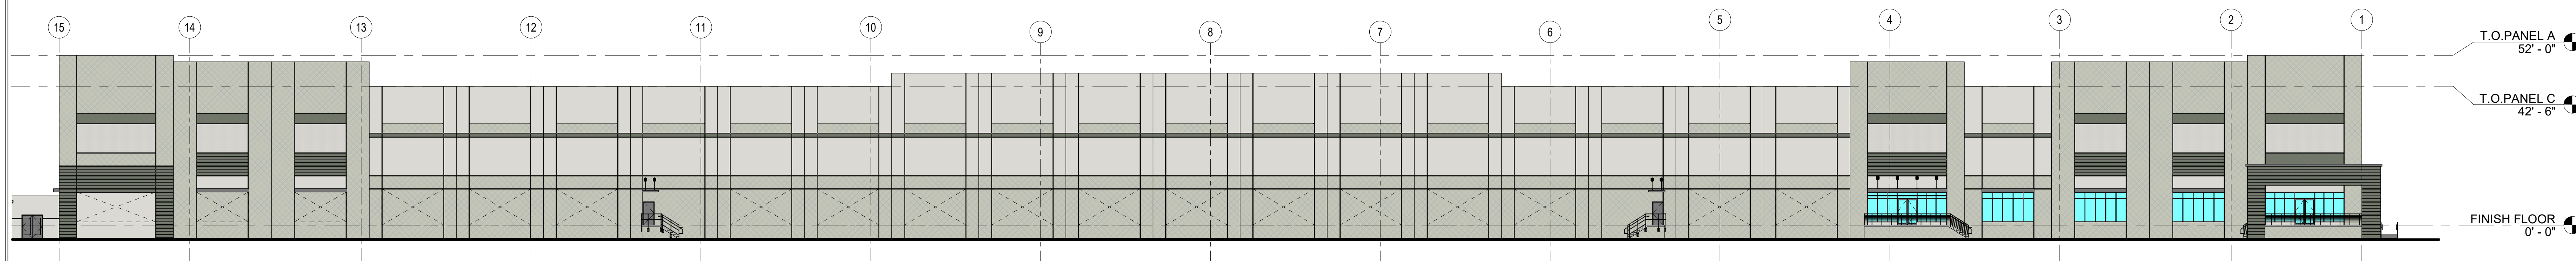

3 NORTH ELEVATION
SCALE 3/64" = 1'-0"

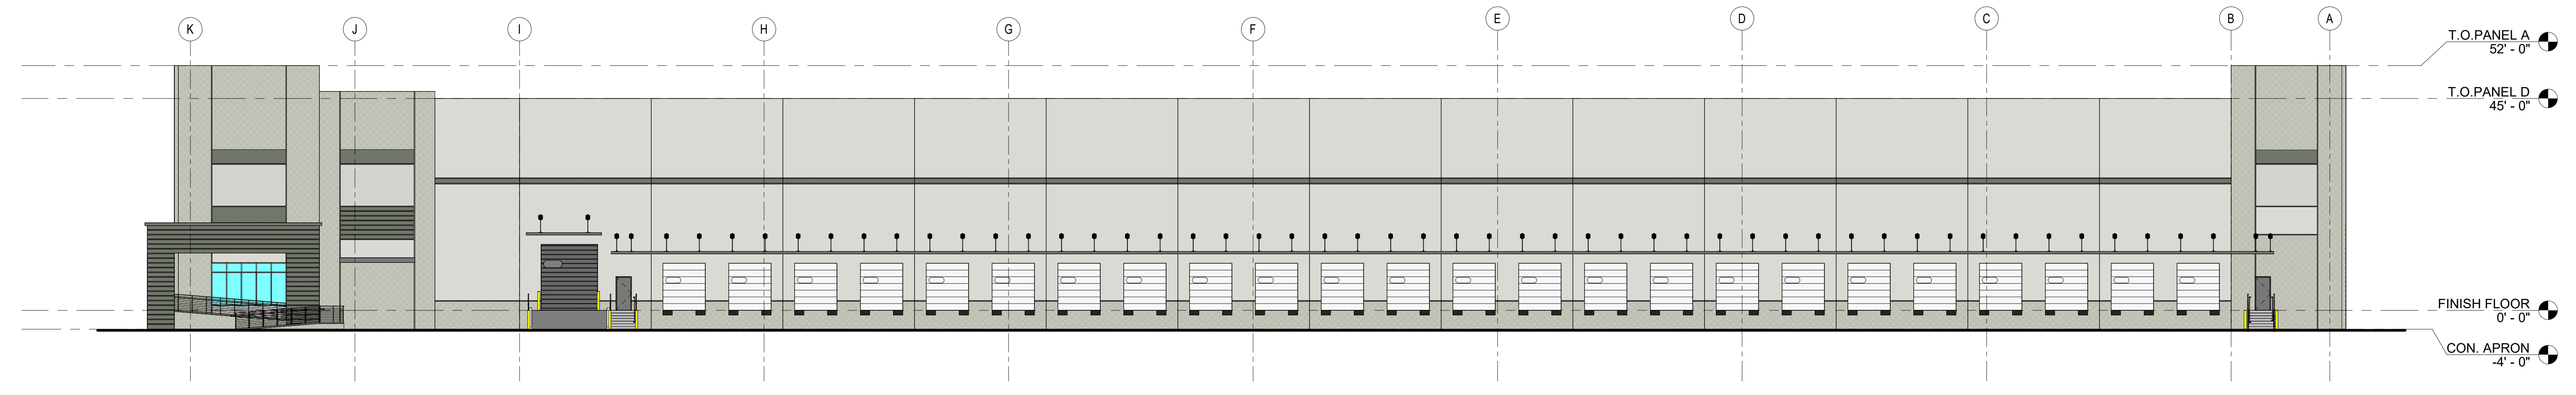

2 WEST ELEVATION
SCALE 1/16" = 1'-0"

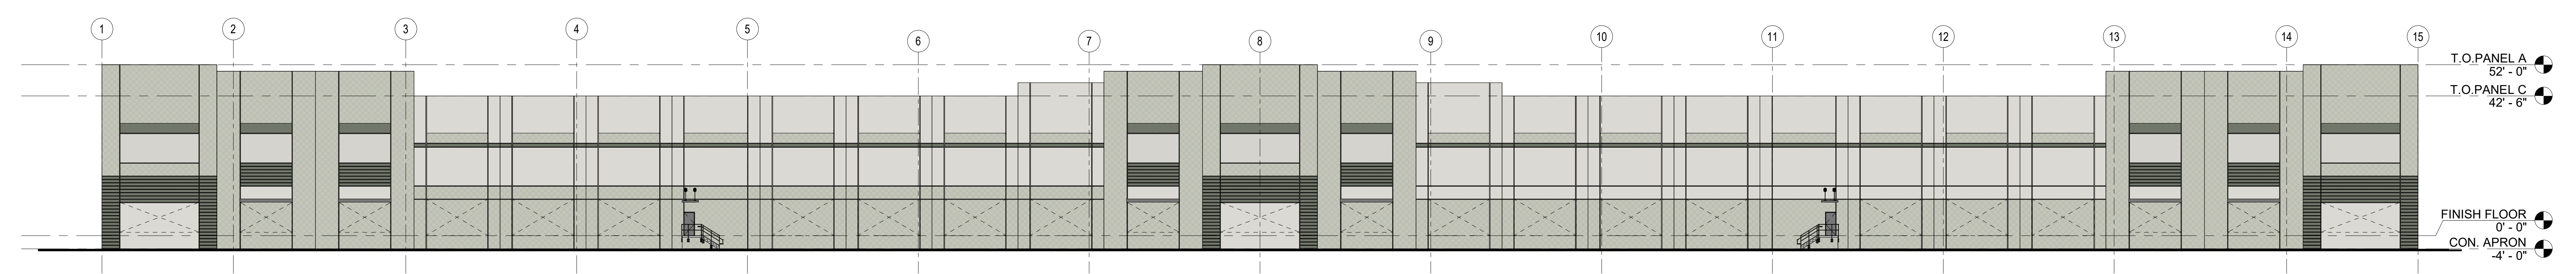

1 SOUTH ELEVATION
SCALE 3/64" = 1'-0"

Revision Record

Revision Number	Revision Description	Revision Date

AIPO T15/16

11101 PALMBAY DRIVE,
ORLANDO, FLORIDA 32824



Prologis Regional Office
300 S ORANGE AVE,
ORLANDO, FL, 32801
407.648.292
<https://www.prologis.com/>

Date: 08/13/24
Project No.: 24275

Sheet Title: EXTERIOR ELEVATIONS

Sheet No.: **A300**

Released for Construction
Not Released for Construction