
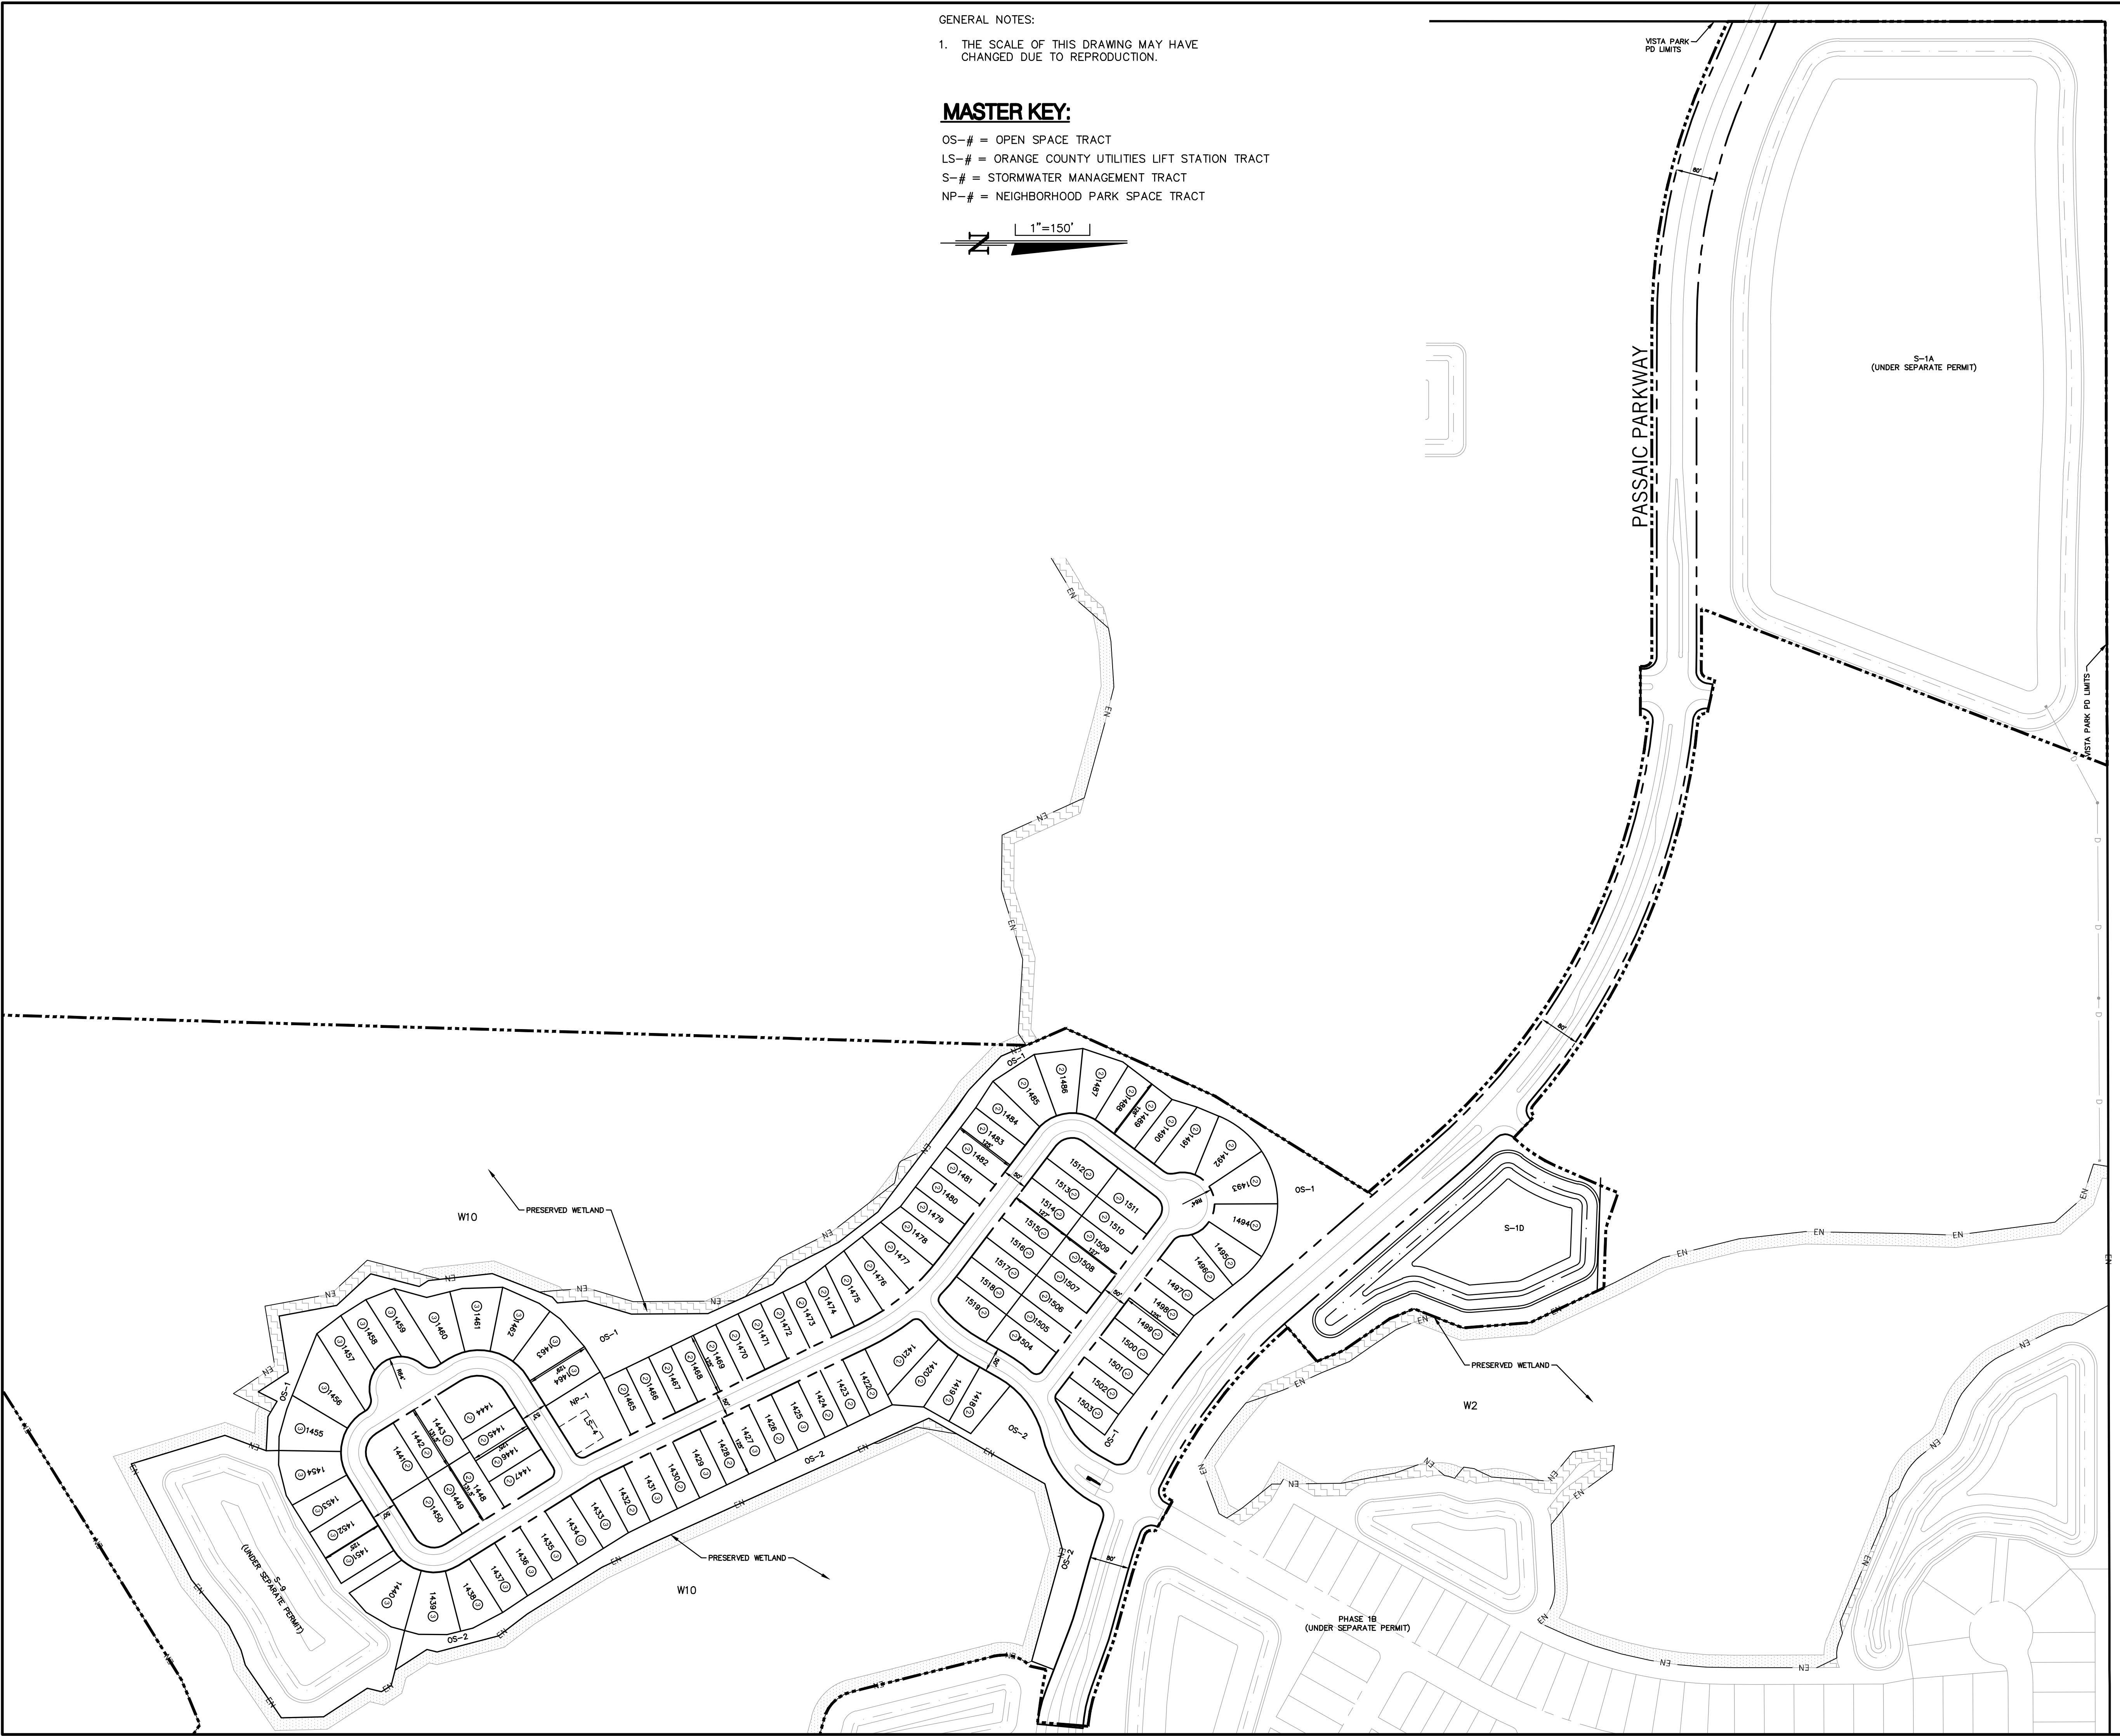


DONALD W. MCINTOSH ASSOCIATES, INC. RESERVES THE EXCLUSIVE COPYRIGHT AND PROPERTY RIGHTS TO THIS DRAWING WHICH MAY NOT BE REPRODUCED, CHANGED, OR COPIED IN ANY FORM OR MANNER, NOR CAN IT BE ASSIGNED TO ANY PARTY WITHOUT DONALD W. MCINTOSH ASSOCIATES, INC.'S WRITTEN CONSENT.

GENERAL NOTES:  
 1. THE SCALE OF THIS DRAWING MAY HAVE CHANGED DUE TO REPRODUCTION.

**MASTER KEY:**  
 OS-# = OPEN SPACE TRACT  
 LS-# = ORANGE COUNTY UTILITIES LIFT STATION TRACT  
 S-# = STORMWATER MANAGEMENT TRACT  
 NP-# = NEIGHBORHOOD PARK SPACE TRACT

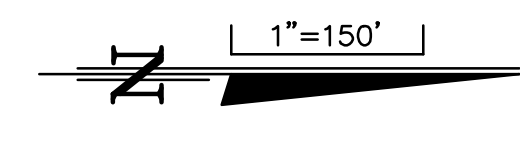

NOT FOR CONSTRUCTION (06/17/24)



1950 SUMMIT PARK DRIVE, SUITE 600  
 ORLANDO, FL 32810 407.644.4068

Seals

DATE: \_\_\_\_\_

SPECIFIC PARCEL MASTER PLAN  
 VISTA PARK  
 PHASE 4 AND PASSAIC PARKWAY  
 CITY OF ORLANDO

DOCUMENT CHANGES	
Description	Date

Issue Description	
Issue Date	6/18/24
Project No	19088
Drawn/Designed	DSW / DSW
Checked By	DT
Drawing Title	

MASTER SITE PLAN