
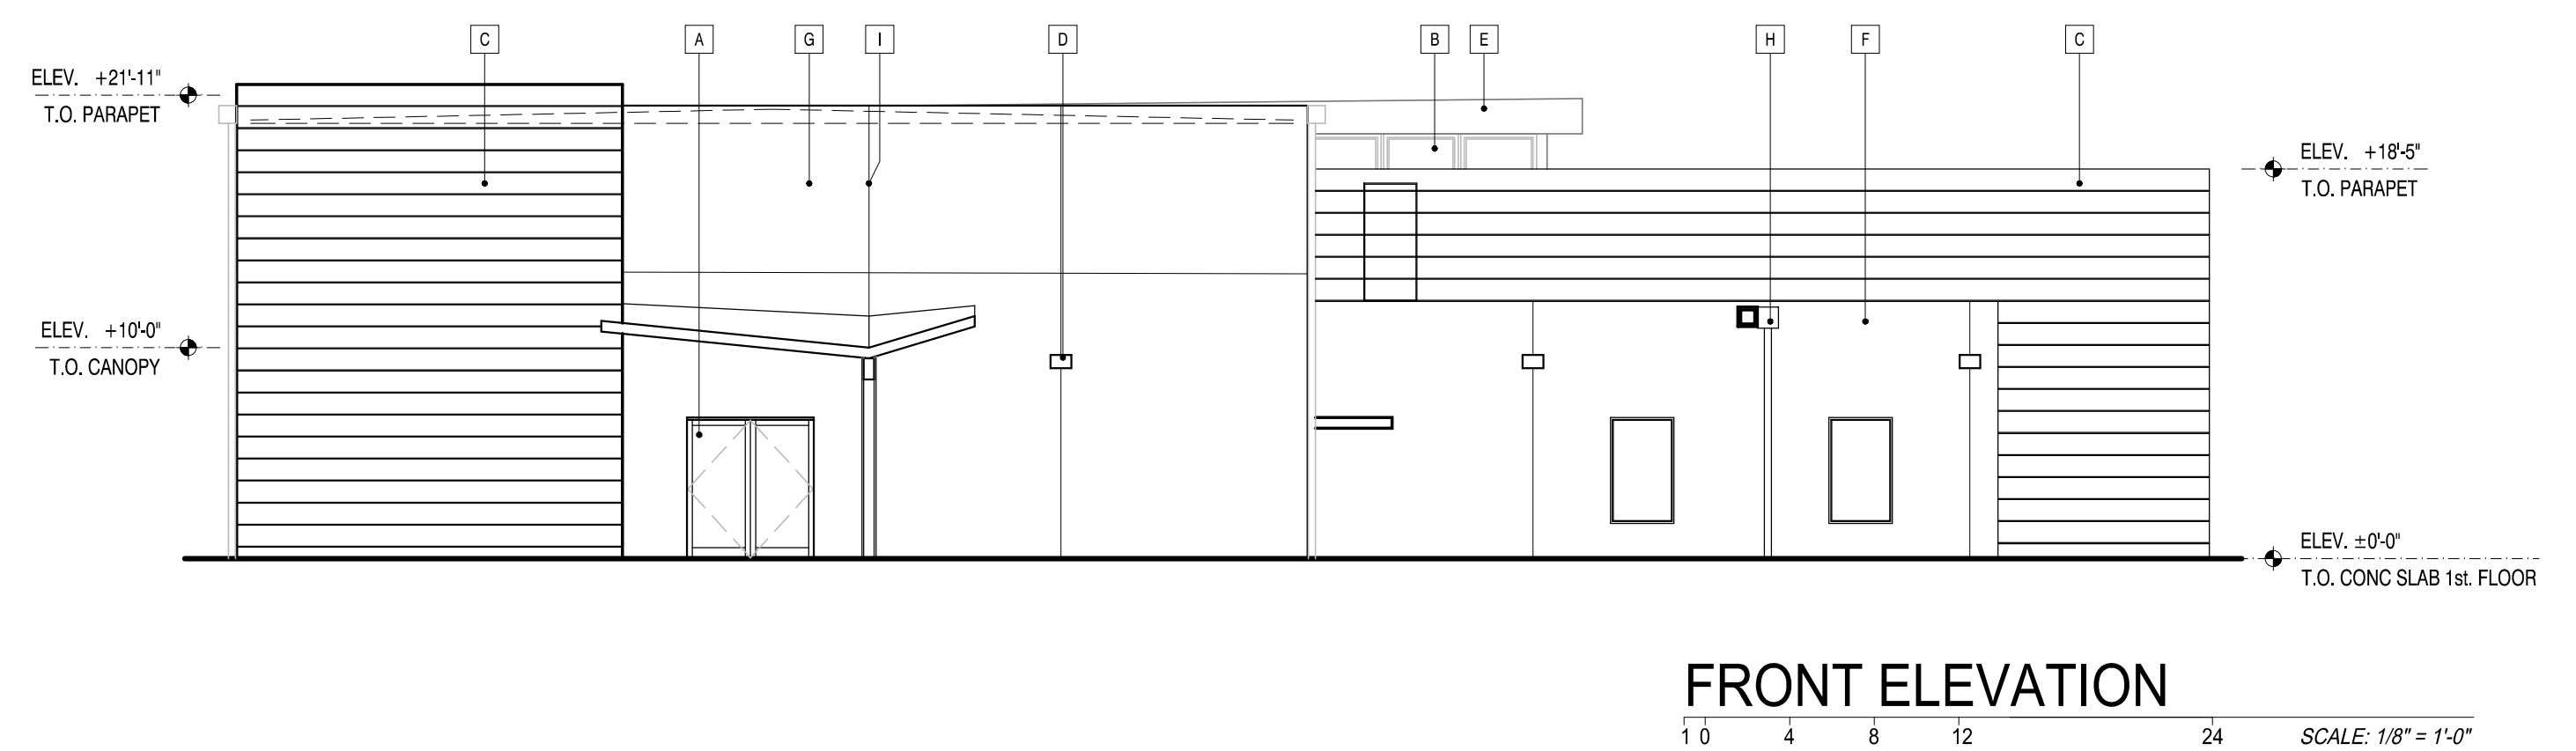
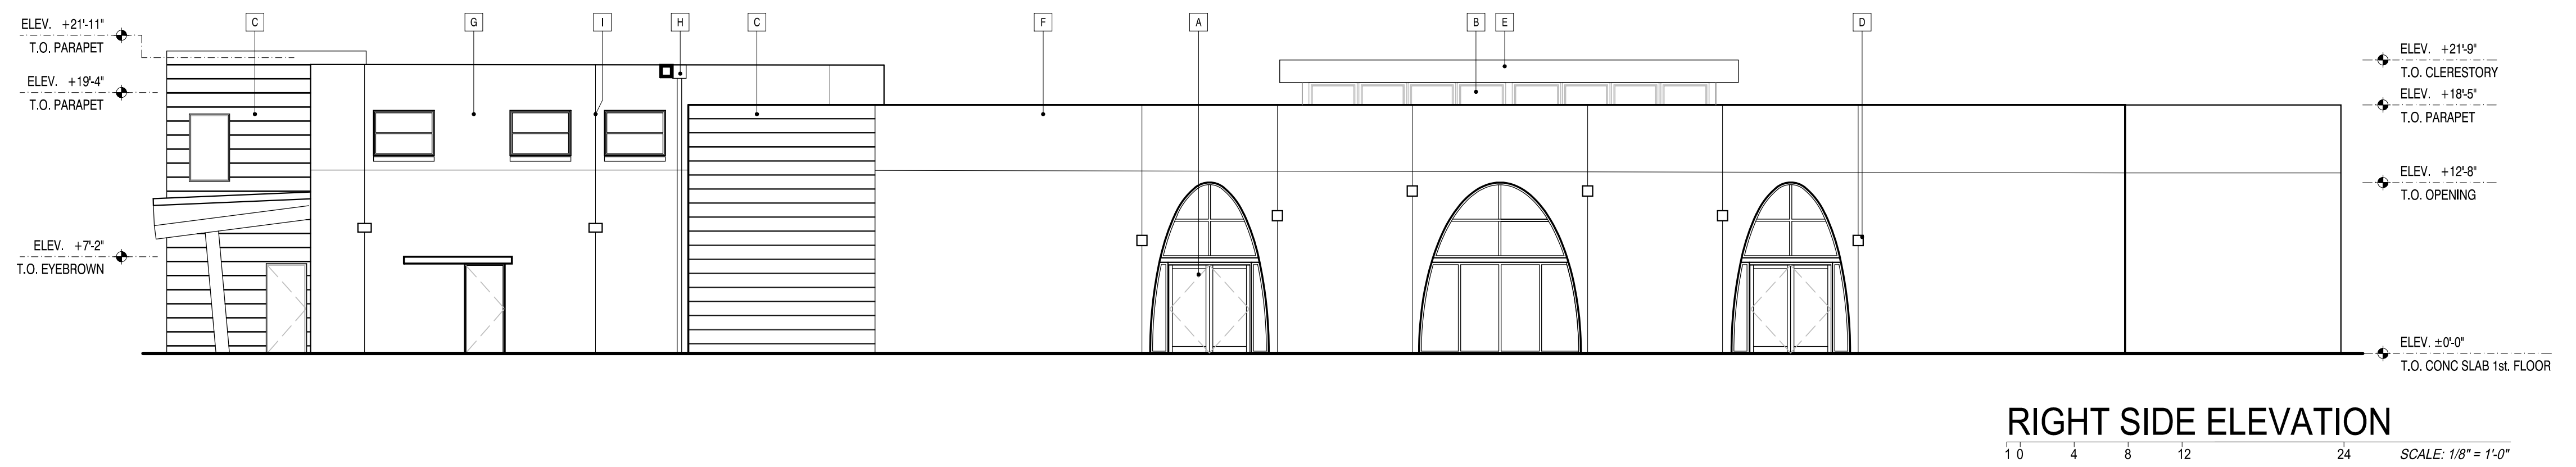
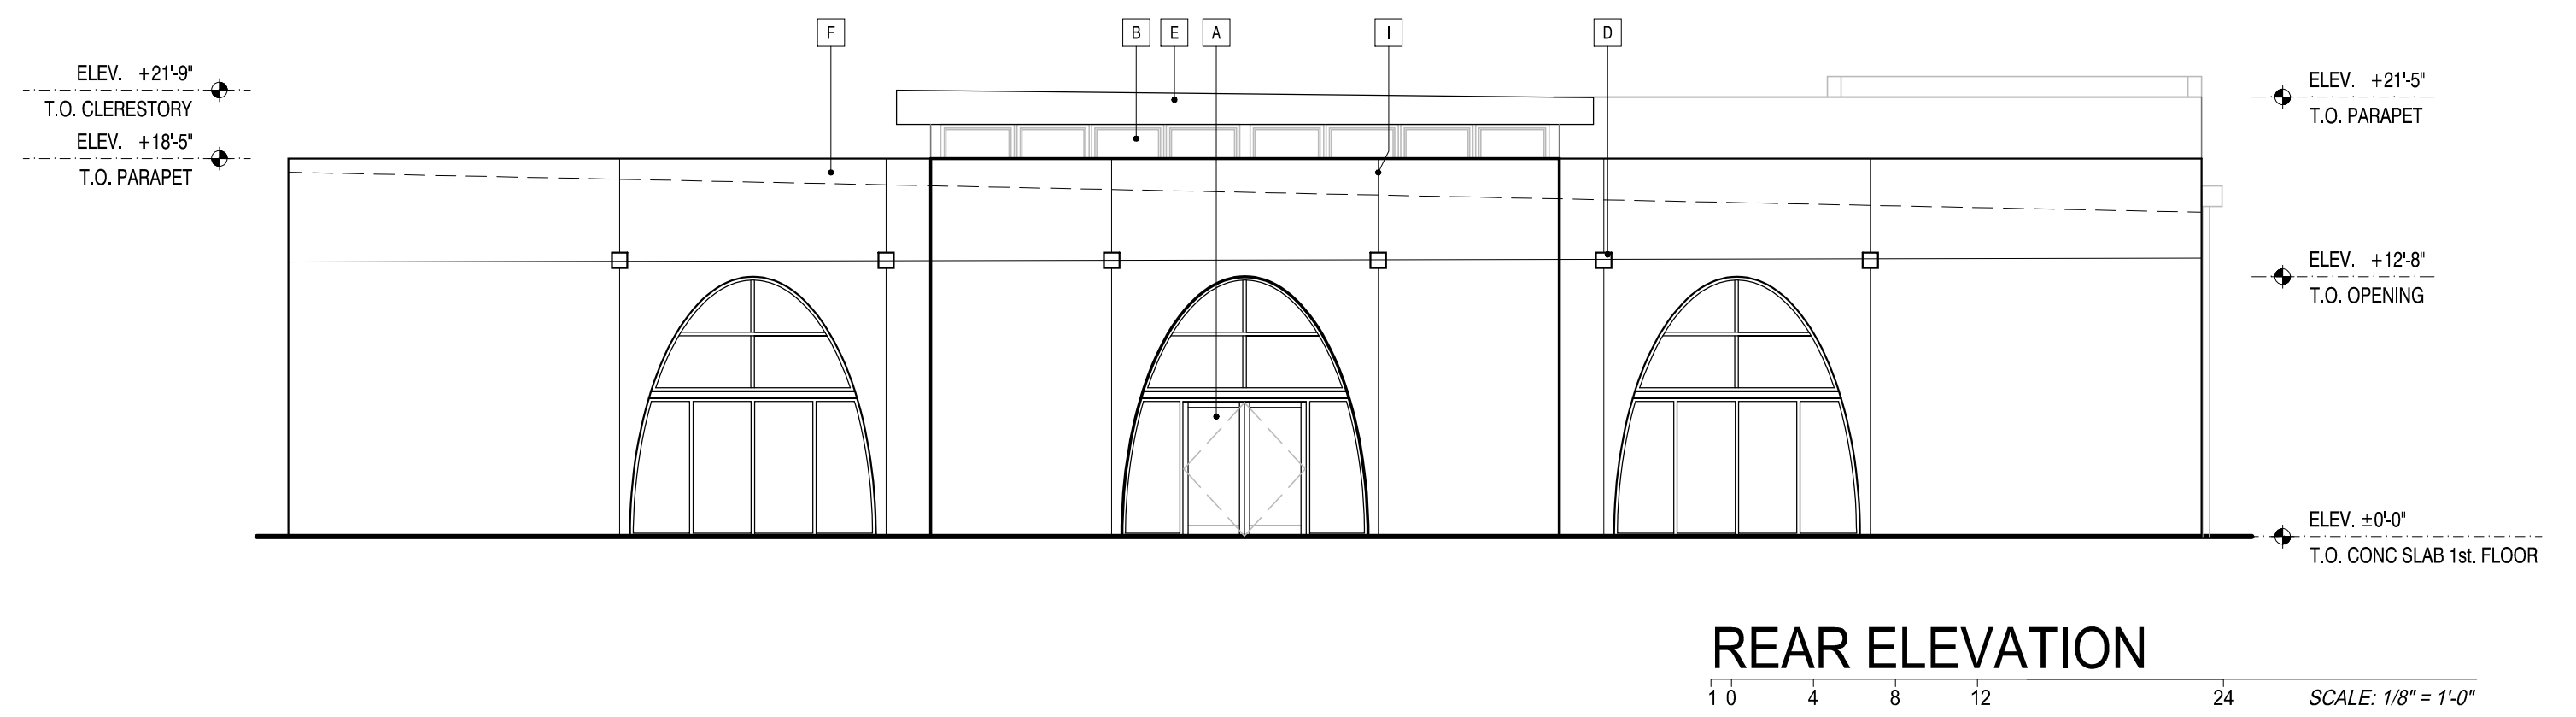


COPYRIGHT © 2017 - RAMOS/MARTINEZ architects, inc. All ideas, designs and details indicated or represented by this drawing, created and developed for use on this project, are owned by, and are legal property of Ramos/Martinez Architects, Inc. Use, reproduction, distribution or alteration is prohibited without written authorization from the Architect.

**LEGEND:**

- A** CLEAR FINISH ANODIZED ALUMINUM GLAZING WINDOWS & DOORS. FRAME COLOR MATCH TO EXISTING SANCTUARY
- B** CLERESTORY
- C** METAL PANEL SYSTEMS.
- D** FLOOD LIGHT FIXTURE - MIN. 8' A.F.F. SUBMIT SHOP DRAWINGS TO ARCHITECT FOR APPROVAL PRIOR TO PLACING MANUFACTURING.
- E** STUCCO FASCIA
- F** STUCCO CORNICE
- G** PAINTED SMOOTH FINISH STUCCO (COLOR TBD)
- H** SCRATCH FINISH STUCCO (COLOR TBD)
- I** ANNOXIDIZED ALUMINUM LEADERS
- J** CONTROL JOINTS

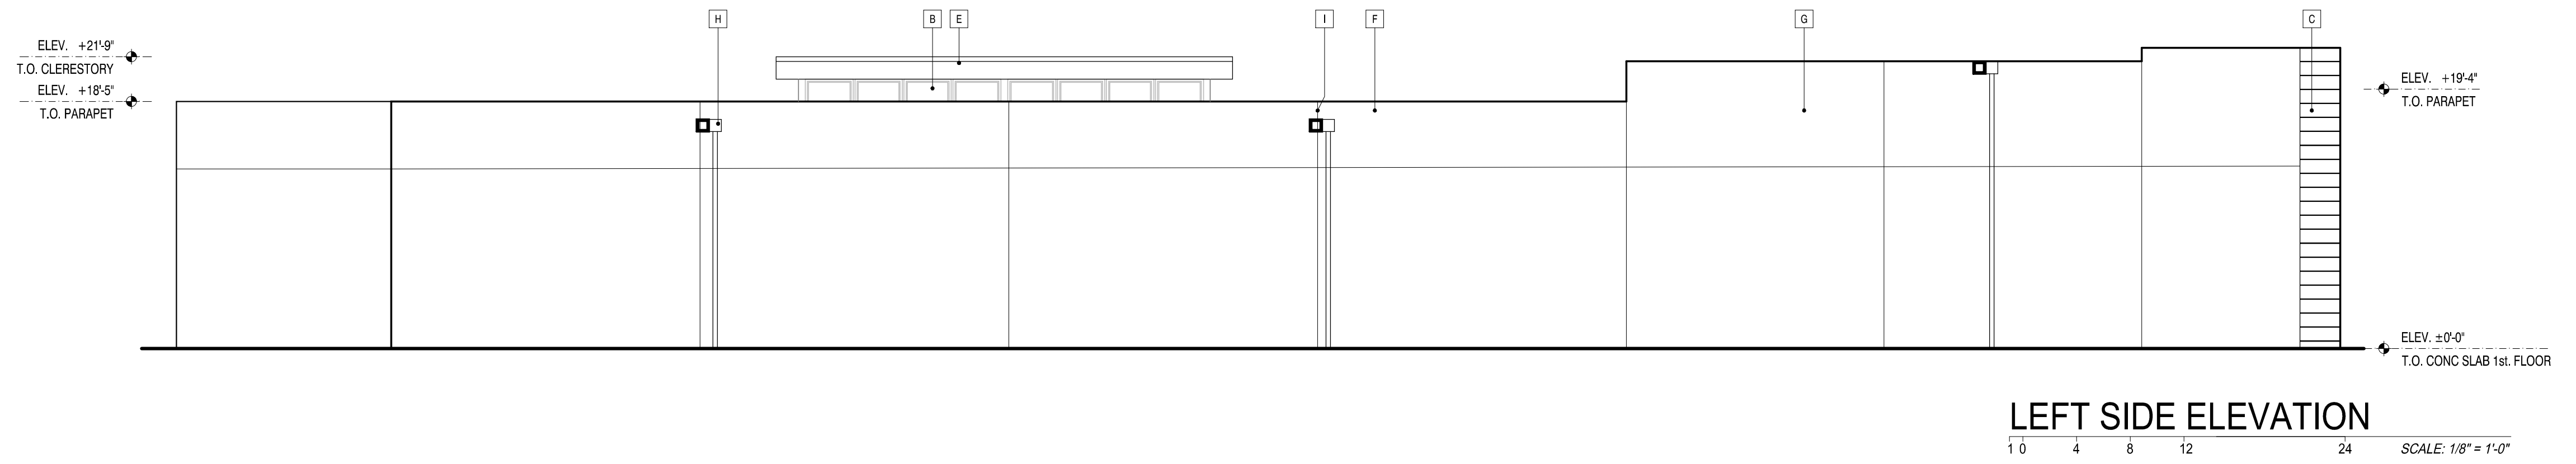

**RAMOS/MARTINEZ architects**  
NEW YORK  
11 ERIE STREET  
2nd FLOOR  
JERSEY CITY, NJ 07302  
REGISTRATION: A.A. 2600028  
WEBSITE: www.ramom.com  
MIAMI  
655 W. FLAGLER ST.  
SUITE 205  
MIAMI, FL 33130  
TELEPHONE: 305-548-3006

09/25/2023  
HUMBERTO RAMOS AR 001783

**FELLOWSHIP HALL**  
FOR  
First Haitian Free Church of Nazarene by Faith  
AT  
1314 WEST CHURCH STREET  
ORLANDO, FLORIDA 32805

**ELEVATIONS**

**REVISIONS:**

**COMM. NO.** 19-124  
**DATE:** November 15, 2019  
**DRAWN BY:**  
**CHECKED BY:**