


North Mills Avenue


PLANT SYMBOLS

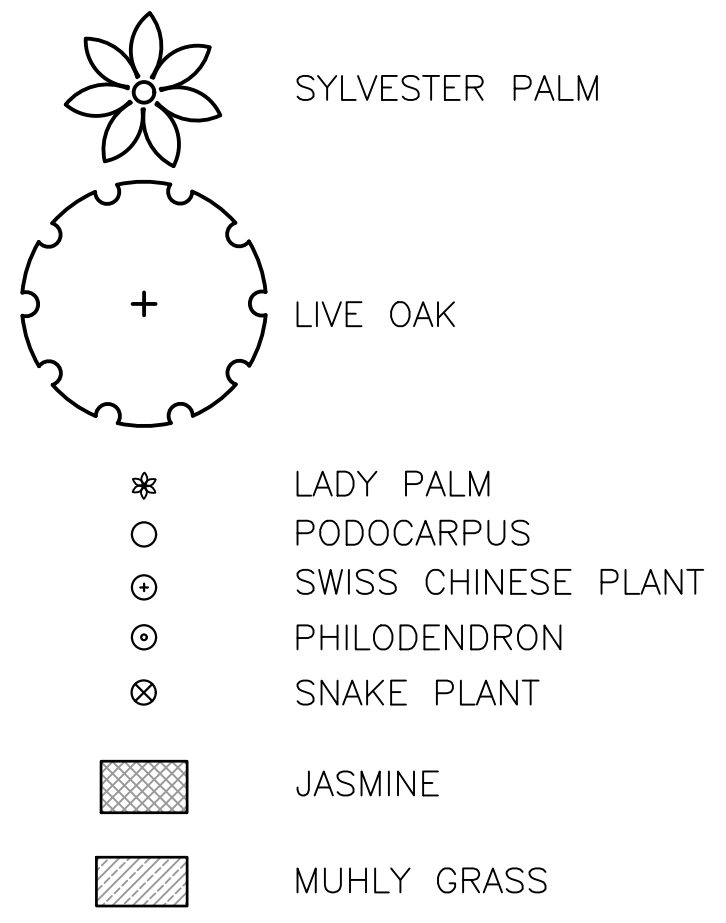

CNT	SYM	BOTANICAL	COMMON	SPECIFICATIONS
Trees				
4	PS	Phoenix sylvestris	Sylvester Palm	30' ht., specimen, diamond cut
6	QV	Quercus virginiana	Live Oak	10' ht., 4' spr., 3" cal.
Shrubs & Groundcover				
20	RE	Rhapis excelsa	Lady Palm	5 gal., as shown
56	PM	Podocarpus macrophyllus	Podocarpus	36" ht. x 18-24" spr., 30" o.c.
26	MD	Monstera deliciosa	Swiss Chinese Plant	3 gal., 30" o.c.
16	PX	Philodendron xanadu	Philodendron	3 gal., 30" o.c.
12	ST	Sansevieria trifasciata	Snake Plant	3 gal., 30" o.c.
378	TA	Trachelospermum asiaticum	Dwarf Asian Jasmine	4" pot, 12" o.c.
87	MC	Muhlenbergia capillaris	White Cloud Muhly Grass	1 gal., 36" o.c.
Sod & Mulch				
	MULCH		Mini Pine Bark	3" Depth
	SOD		Zoysia Grass	solid sod, weed free, count by contractor

NOTES:

- 1) Irrigation system to be a permanent system.
- 2) The irrigation plan shall be designed and installed to conform to this Code.
- 3) All plant material shall be FL. Grade #1 and "Florida Friendly".

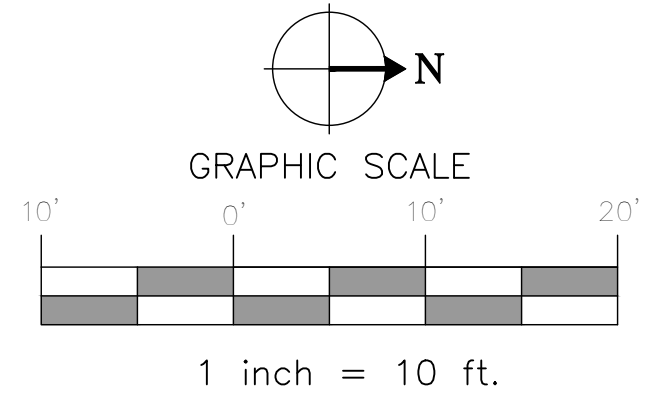

IF LESS THAN 24"x36" SHEET HAS BEEN REDUCED, ADJUST THE SCALE TO THE DRAWING ACCORDINGLY.

LANDSCAPE ARCHITECT:
Robert R. Buchanan LA0000932

48 HOURS BEFORE YOU DIG
CALL SUNSHINE
1-800-475-8111
IT'S THE LAW IN FLORIDA

CONTRACTOR MUST REVIEW
ALL GENERAL LANDSCAPE
NOTES PRIOR TO BIDDING AND
CONSTRUCTION

GDP Design Build, LLC
601 E. Colonial Drive
Orlando, FL 32803

LANDSCAPE
DYNAMICS
LANDSCAPE ARCHITECTS AND PLANNERS, LLC

P.O. BOX 2852 - Winter Park, Florida 32790-2852 - Phone 407-579-8111 - Email randy@landscapedynamics.com
Landscape Plan
1120 North Mills
City of Orlando, Florida

REVISIONS
1
2
3
4
5
6
7
8

DATE: 07-18-24
JOB #: 2024-08
PERMIT #
DRAWN BY: BRB
FILE NAME: LANDSCAPE
SCALE: 1" = 10'

L100