


DONALD W. MCINTOSH ASSOCIATES, INC. RESERVES THE EXCLUSIVE COPYRIGHT AND PROPERTY RIGHTS TO THIS DRAWING WHICH MAY NOT BE REPRODUCED, CHANGED, OR COPIED IN ANY FORM OR MANNER, NOR CAN IT BE ASSIGNED TO ANY PARTY WITHOUT DONALD W. MCINTOSH ASSOCIATES, INC.'S WRITTEN CONSENT.

GENERAL NOTES:
 1. THE SCALE OF THIS DRAWING MAY HAVE CHANGED DUE TO REPRODUCTION.

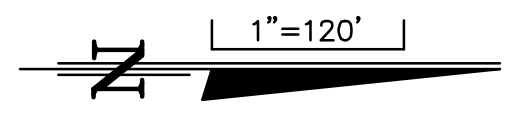

NOT FOR CONSTRUCTION (06/17/24)



Seals

DATE: _____

SPECIFIC PARCEL MASTER PLAN

VISTA PARK
 PHASE 4 AND PASSAIC PARKWAY

CITY OF ORLANDO

DOCUMENT CHANGES

Description	Date


Issue Description	
Issue Date	6/18/24
Project No	19088
Drawn/Designed	DSW / DSW
Checked By	DT
Drawing Title	

STORMWATER MASTER PLAN

Sheet Number

6

6 OF 6

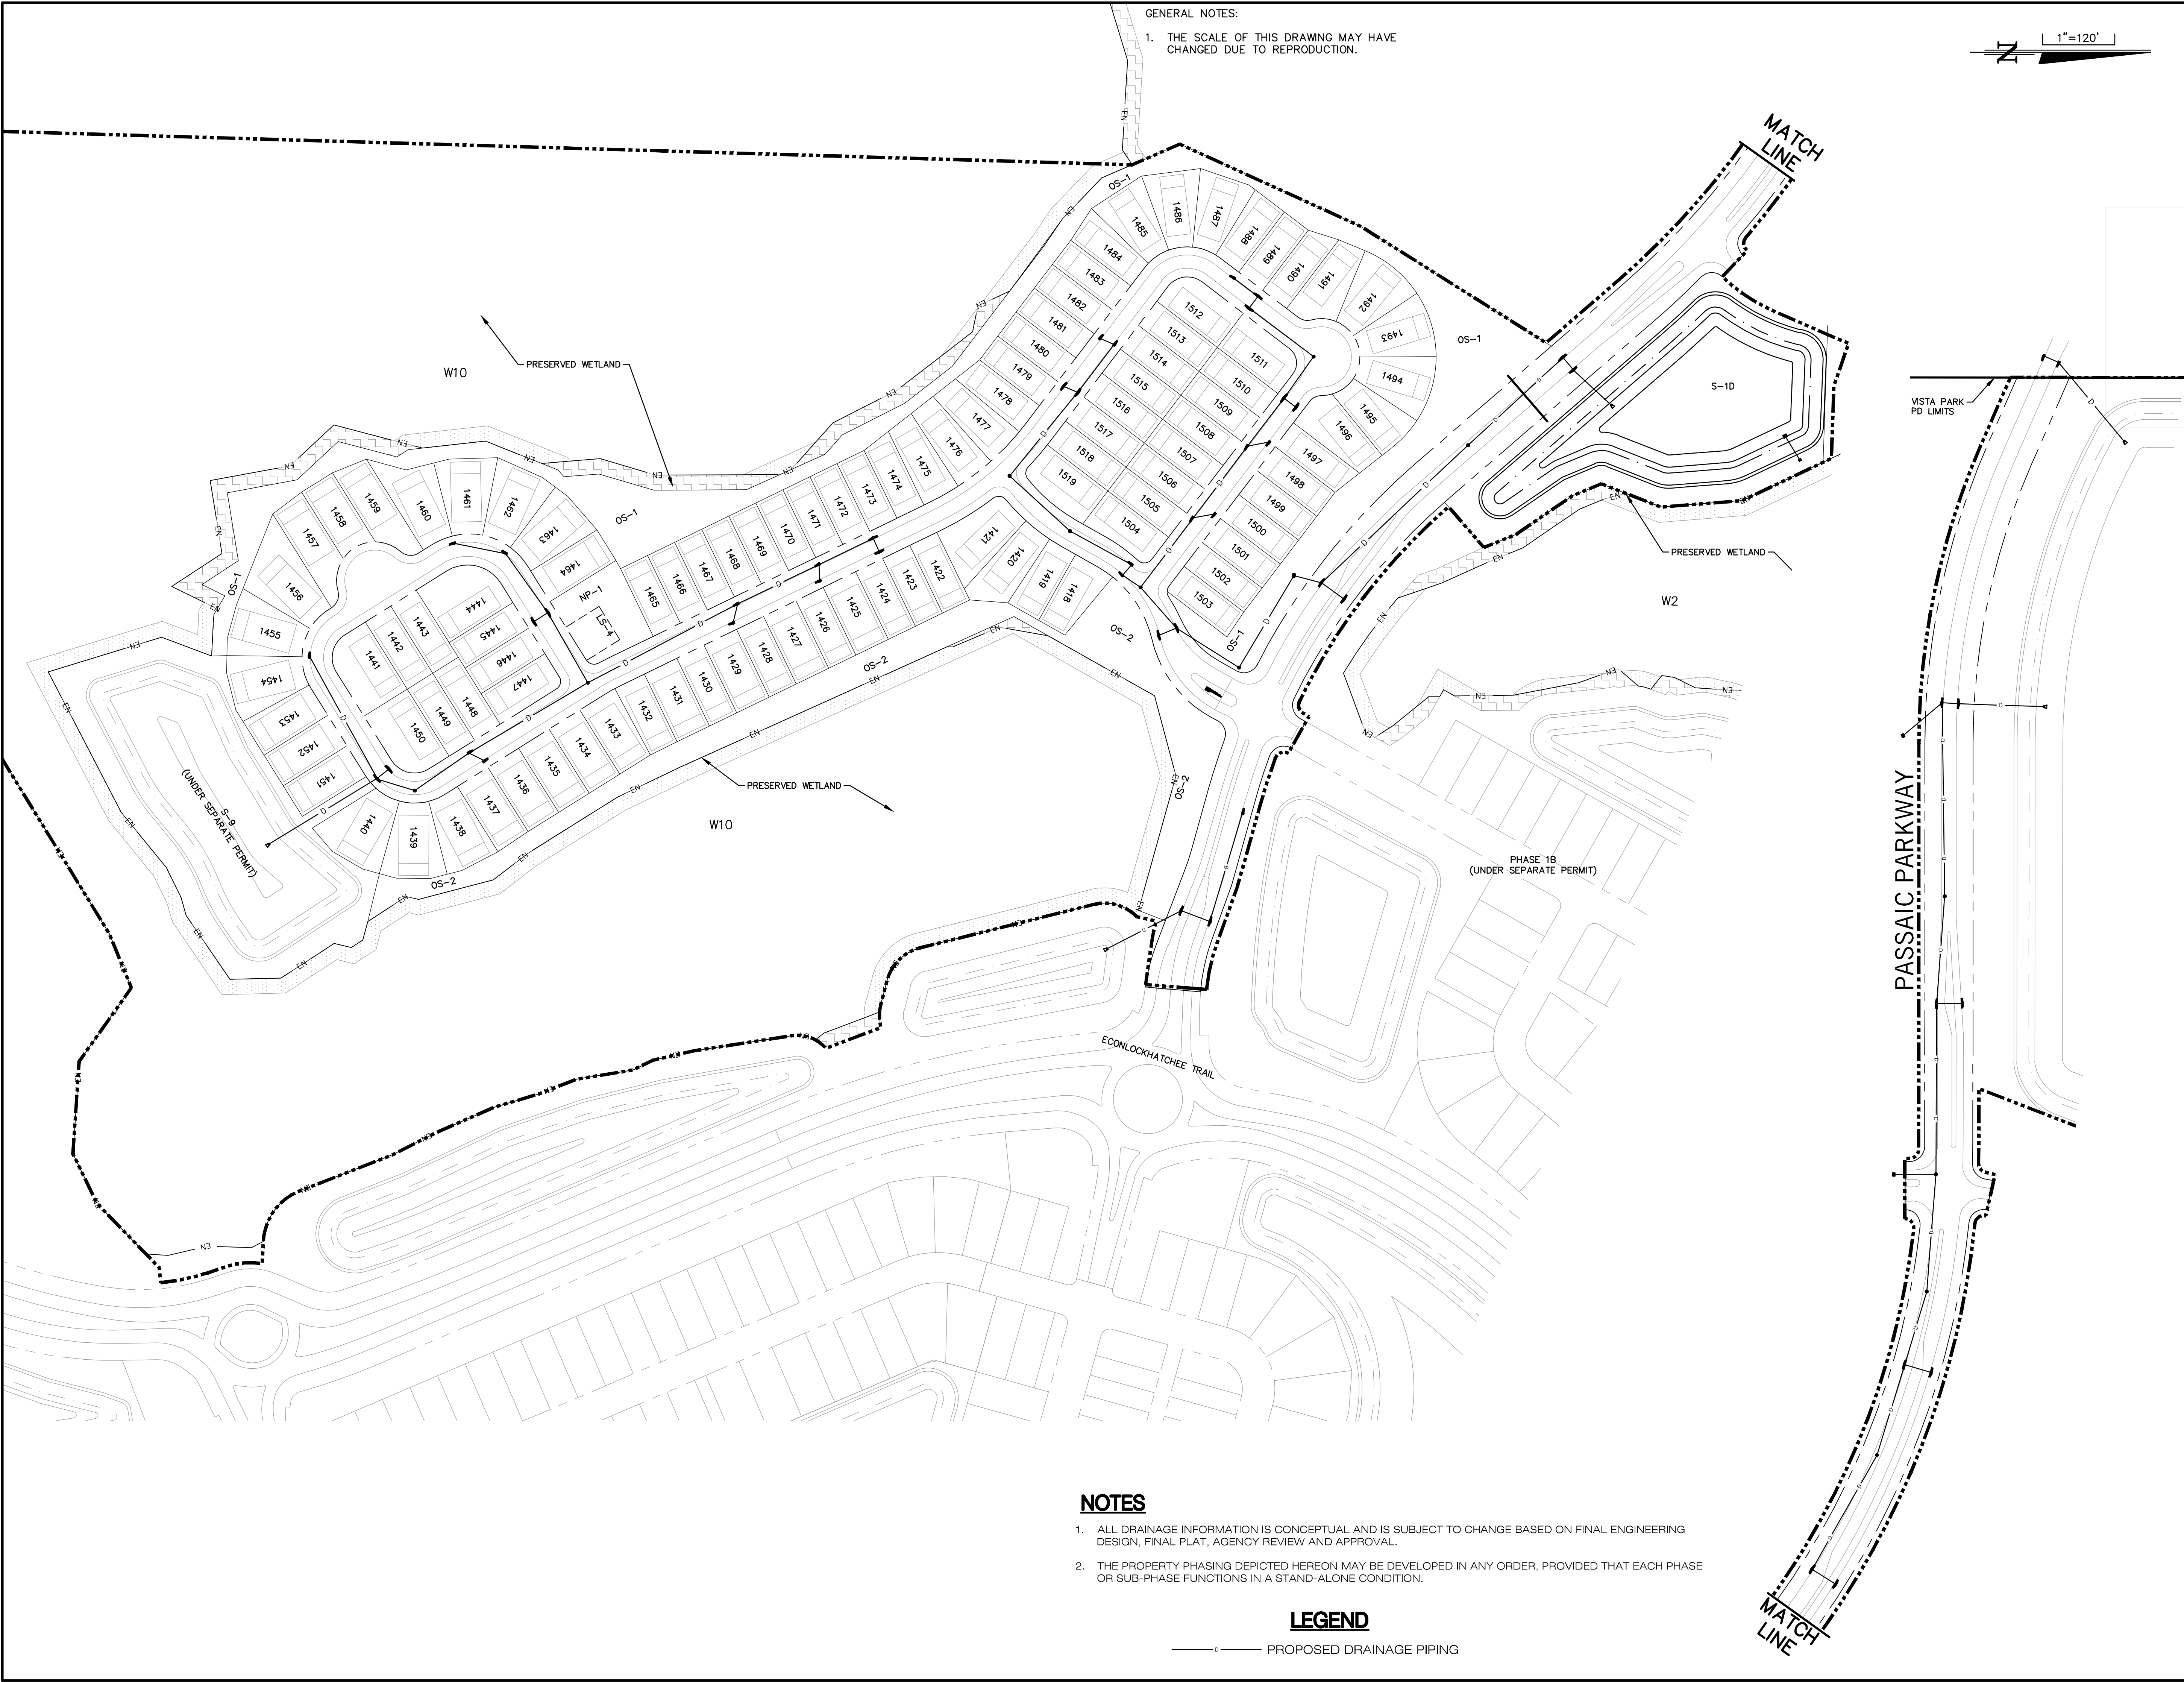

NOTES

- ALL DRAINAGE INFORMATION IS CONCEPTUAL AND IS SUBJECT TO CHANGE BASED ON FINAL ENGINEERING DESIGN, FINAL PLAT, AGENCY REVIEW AND APPROVAL.
- THE PROPERTY PHASING DEPICTED HEREON MAY BE DEVELOPED IN ANY ORDER, PROVIDED THAT EACH PHASE OR SUB-PHASE FUNCTIONS IN A STAND-ALONE CONDITION.

LEGEND

—○— PROPOSED DRAINAGE PIPING