




DONALD W. MCINTOSH ASSOCIATES, INC. RESERVES THE EXCLUSIVE COPYRIGHT AND PROPERTY RIGHTS TO THIS DRAWING WHICH MAY NOT BE REPRODUCED, CHANGED, OR COPIED IN ANY FORM OR MANNER, NOR CAN IT BE ASSIGNED TO ANY PARTY WITHOUT DONALD W. MCINTOSH ASSOCIATES, INC.'S WRITTEN CONSENT.

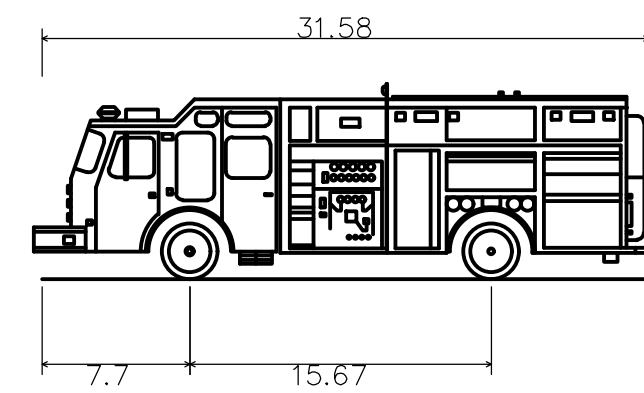

Pumper #80323 Fire Truck
 Overall Length 31.58ft
 Overall Width 7.7ft
 Overall Body Height 15.67ft
 Min Body Ground Clearance 0.796ft
 Track Width 8.330ft
 Lock-to-lock time 6.00s
 Max Wheel Angle 31.80°

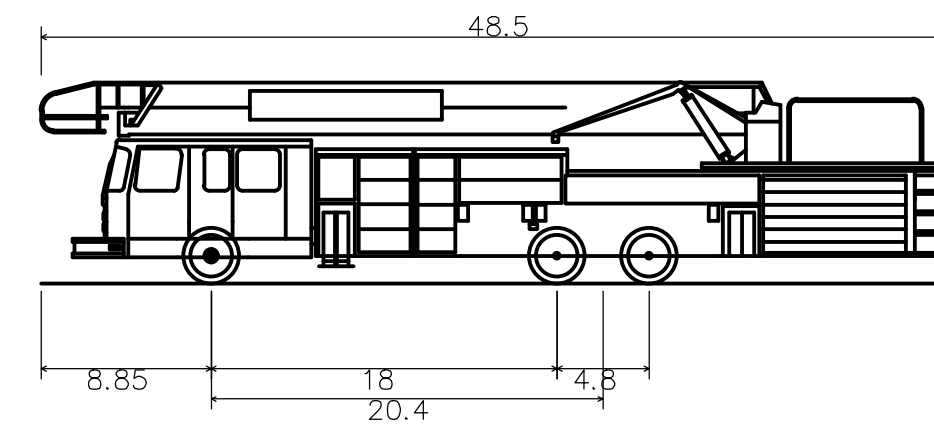

95-Platform Fire Truck 2023
 Overall Length 48.50ft
 Overall Width 8.85ft
 Overall Body Height 18.00ft
 Overall Body Height 20.40ft
 Min Body Ground Clearance 4.80ft
 Track Width 8.330ft
 Lock-to-lock time 6.00s
 Max Wheel Angle 45.00°

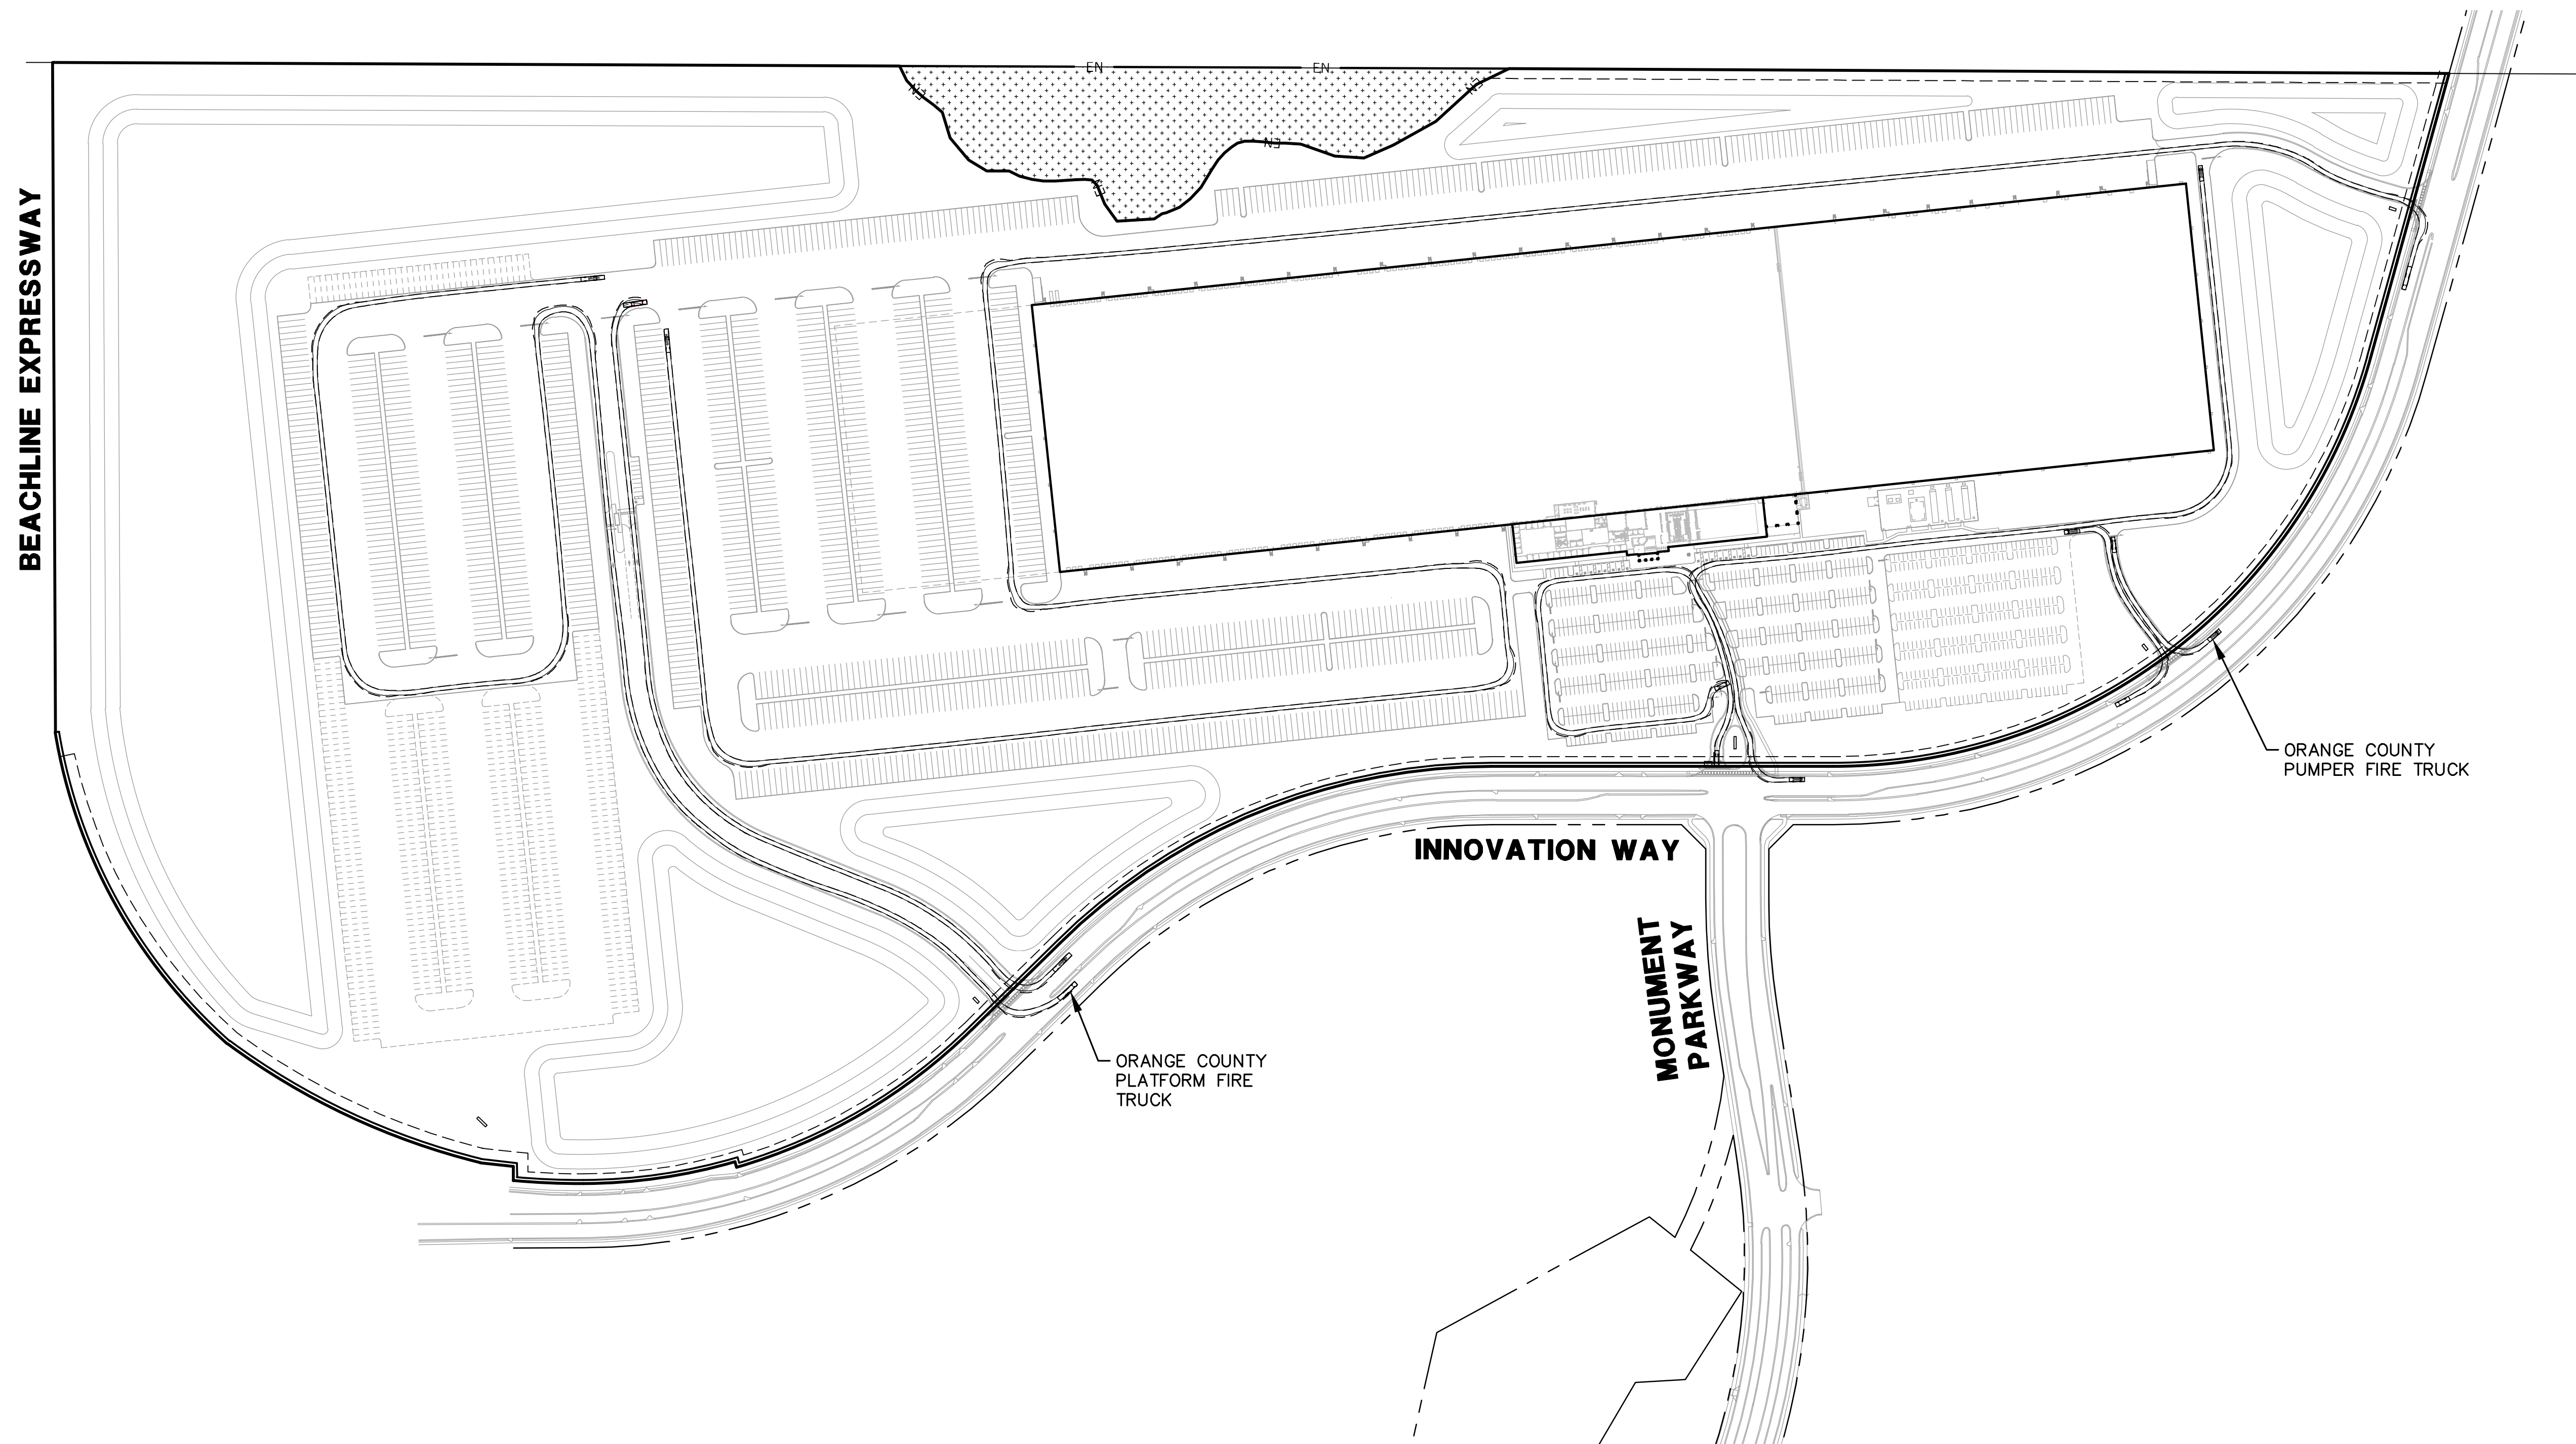

Seals

DATE: _____

PLANNED DEVELOPMENT/MASTER DEVELOPMENT PLAN
 SUNBRIDGE BUSINESS PARK
 PARCEL 3 WAREHOUSE
 ORLANDO, FLORIDA

DOCUMENT CHANGES

Description	Date

Issue Description	
Issue Date	7/22/24
Project No	23650
Drawn/Designed	CWG / JLM
Checked By	JLM
Drawing Title	

AUTO TURN PLAN

Sheet Number

11

11 OF 17

GENERAL NOTES:

- SEE SITE DATA, DEVELOPMENT NOTES, SPECIFICATIONS & LEGEND SHEETS FOR ADDITIONAL INFORMATION.
- THE SCALE OF THIS DRAWING MAY HAVE CHANGED DUE TO REPRODUCTION.