


MERIDIAN PARKS
PHASE N-6
SPECIFIC PARCEL
MASTER PLAN

CITY OF ORLANDO, FLORIDA

7/11/2024

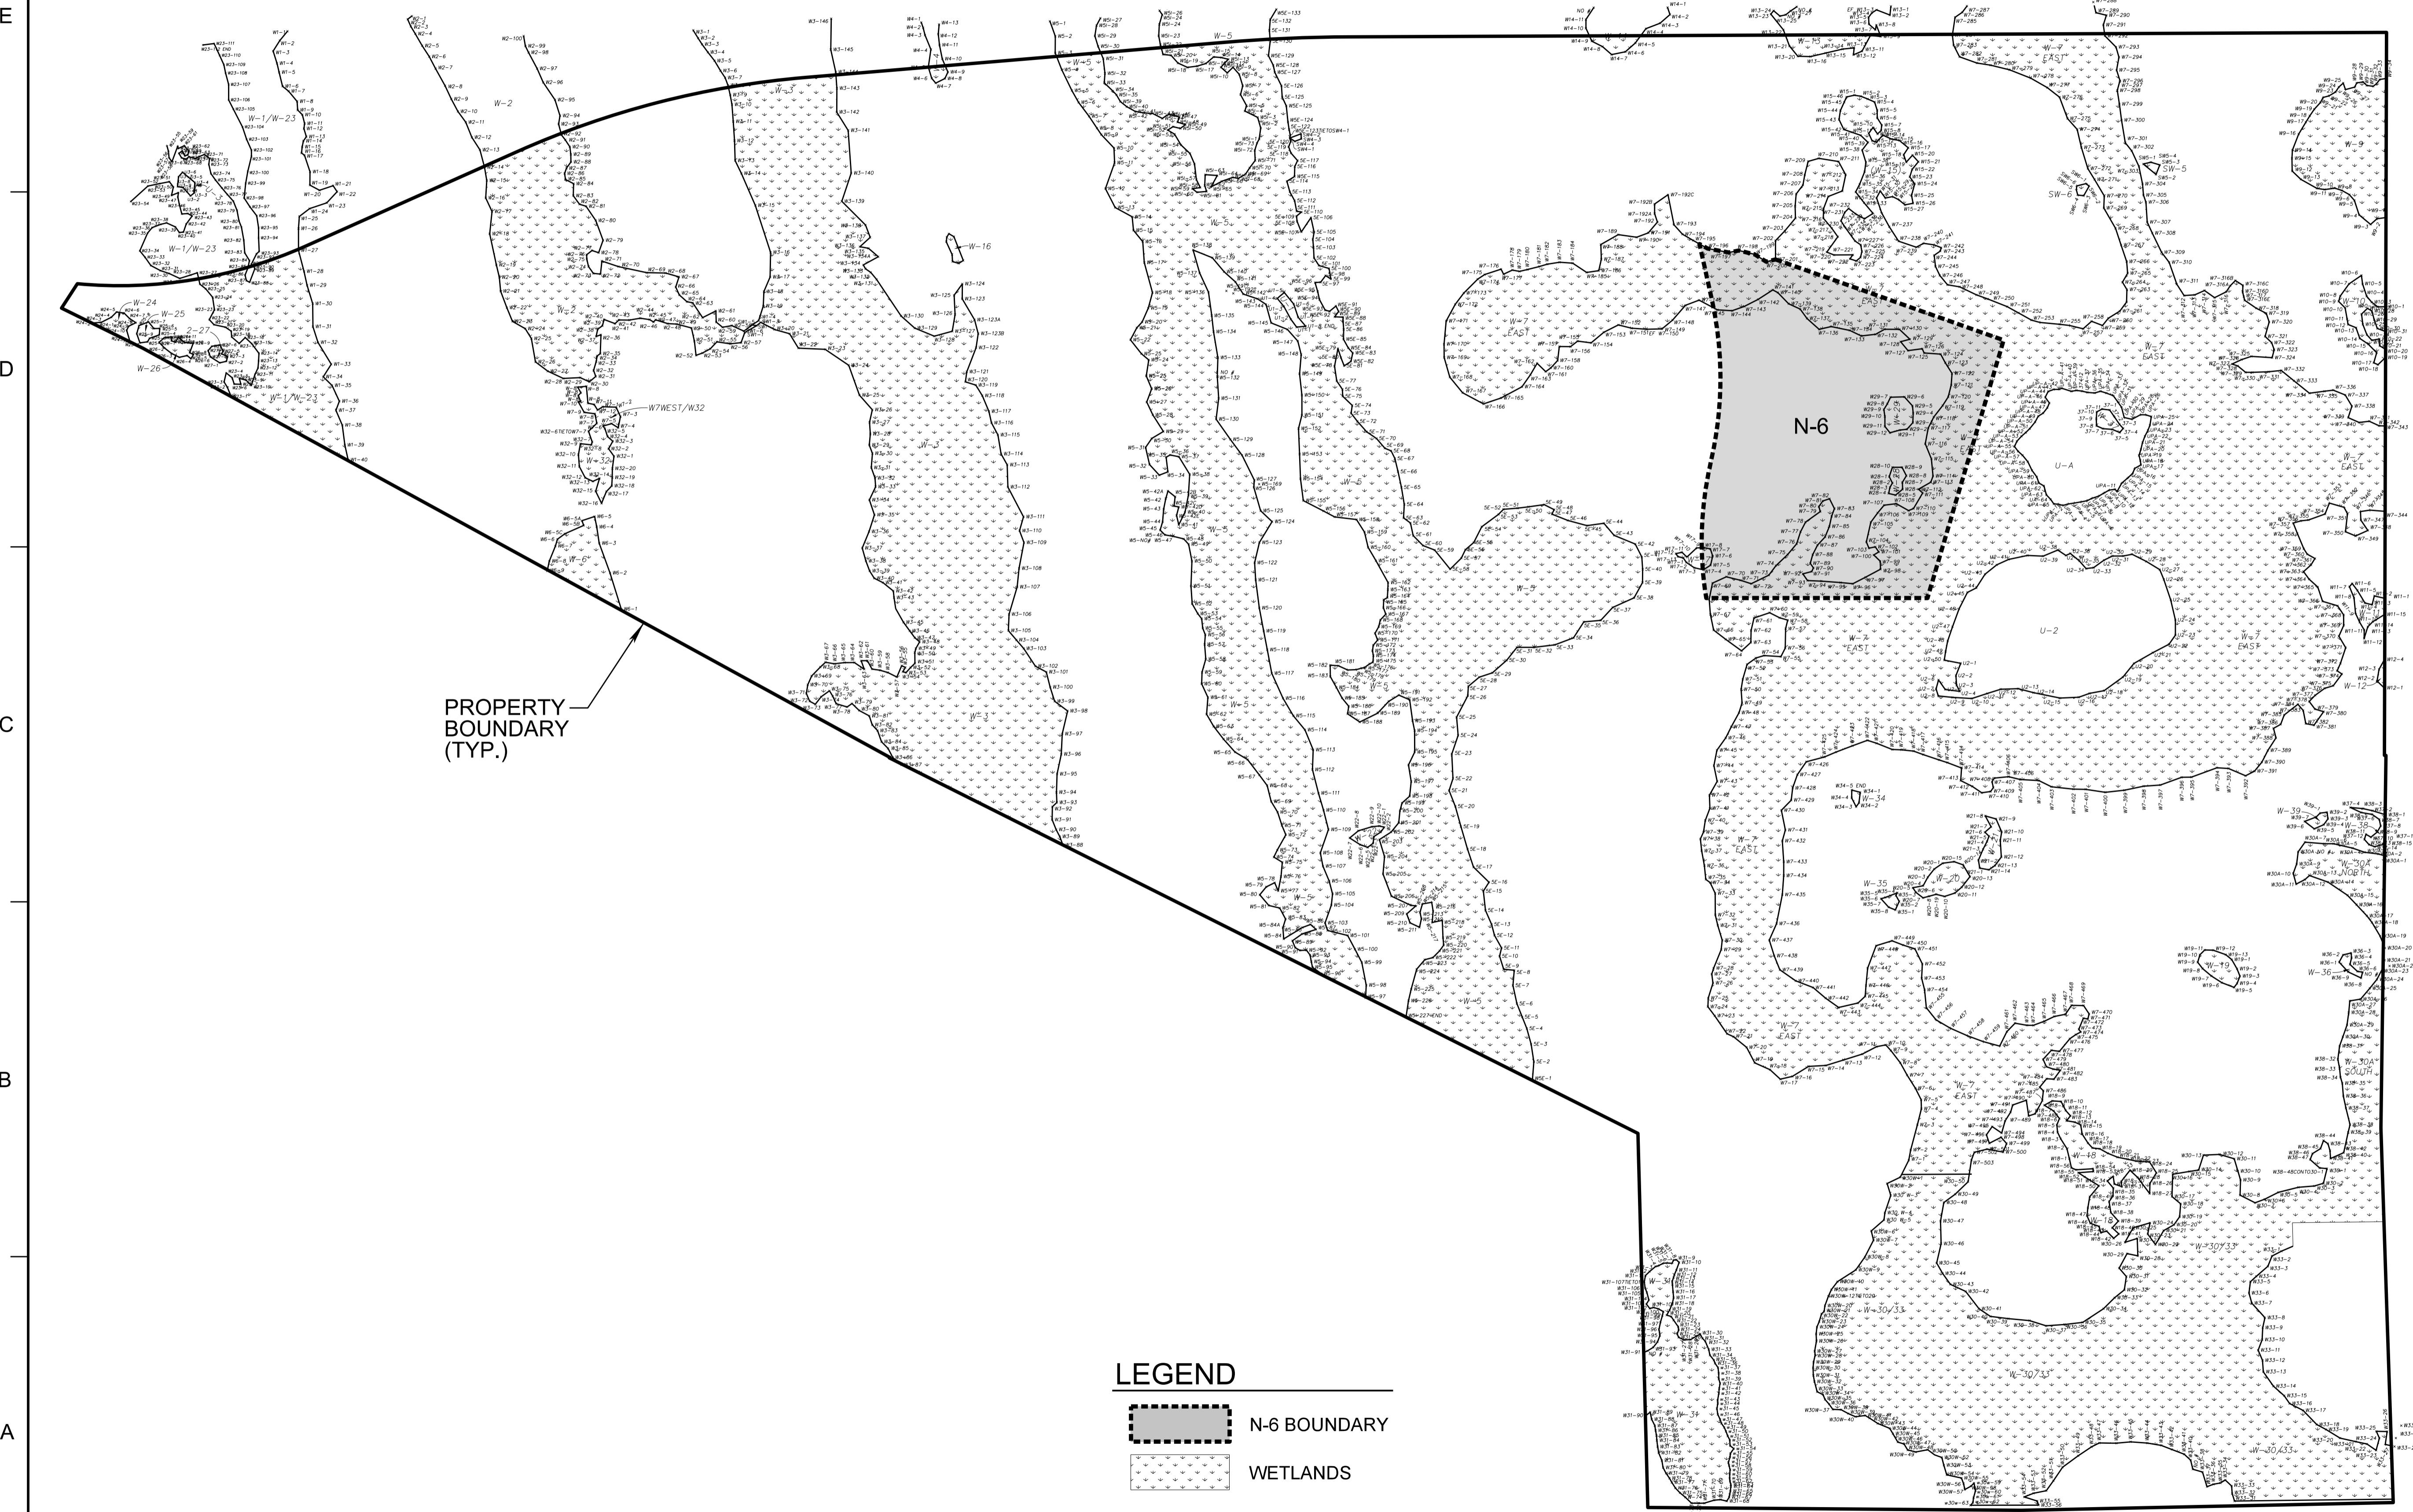

PROJECT: J:\STAR-2\SPMP\Phase N-6
SHEET NO.

C04

TITLE

EXISTING
WETLANDS
PLAN

PROJECT #	50171972
DRAWN BY	SKH
APPROVED BY	DB
CHECKED BY	STM
DATE	JULY 2024
DATUM	NAVD 88

REVISIONS			
No.	Date	By	Description